


FLOOR PLAN
SCALE 1:100

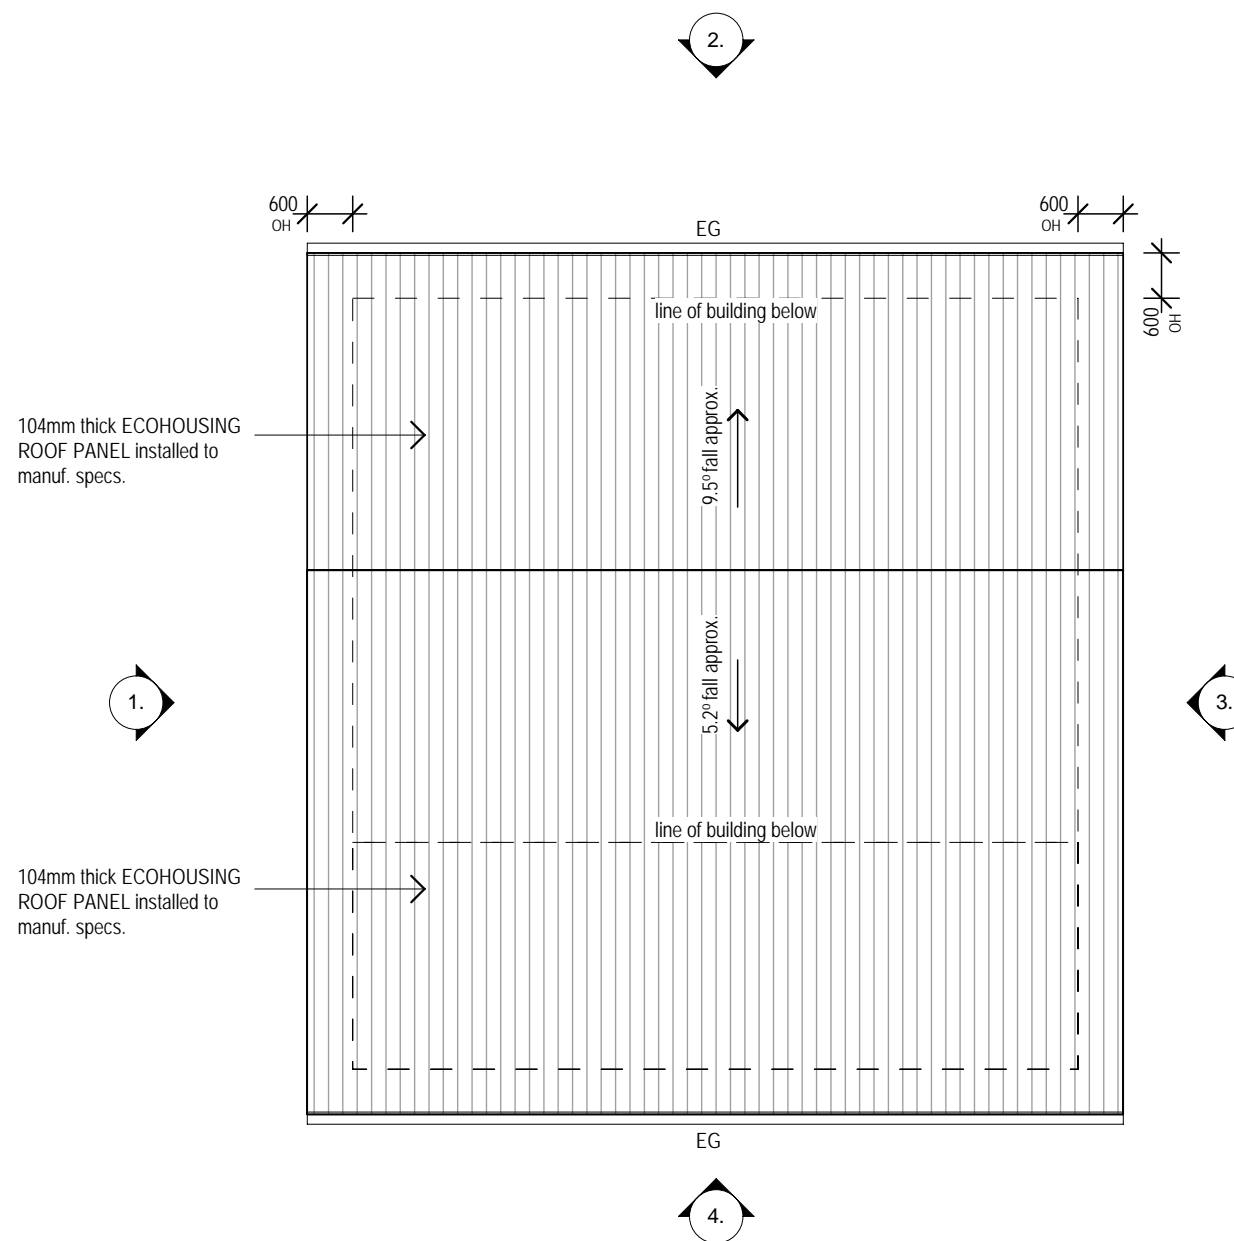

ROOF PLAN
SCALE 1:100

- GENERAL NOTES:**
- All drawings to be read in with reference to Australian Standards, engineer's specifications and manufacturer's literature where required.
 - All work to comply with the Queensland Building Act 1975, local codes & BCA
 - Figured dimensions take precedence, DO NOT SCALE. If in doubt, ASK
 - All enquiries & reports of inconsistencies to be directed through Ecohousing head office

PRELIMINARY
FOR DISCUSSION ONLY
ISSUE DATE: 17/11/09



Goldchill Pty Ltd T/As Ecohousing
PO Box 803 Maroochydore QLD 4558
Ph: 07 5456 2111
Fx: 07 54562666
© 2006 Goldchill Pty Ltd

PROPOSED 2 BED LIVING


NEW CALEDONIA

#	DESCRIPTION	DATE
P1	PRELIMINARY ISSUE	16/11/09
P2	PRELIMINARY ISSUE	17/11/09


FLOOR & ROOF PLAN
Scale AS SHOWN Drawn : CD
Date Checked: TB

ECO - 01


A
C250/C150

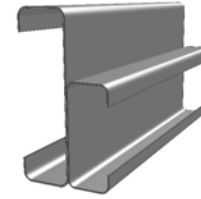


B
C150/C150

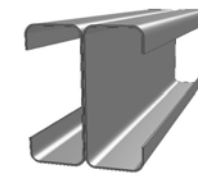

NOTE: MEMBER SIZES TO BE
READ IN CONJUNCTION WITH
ENGINEERS DRAWINGS & DETAILS

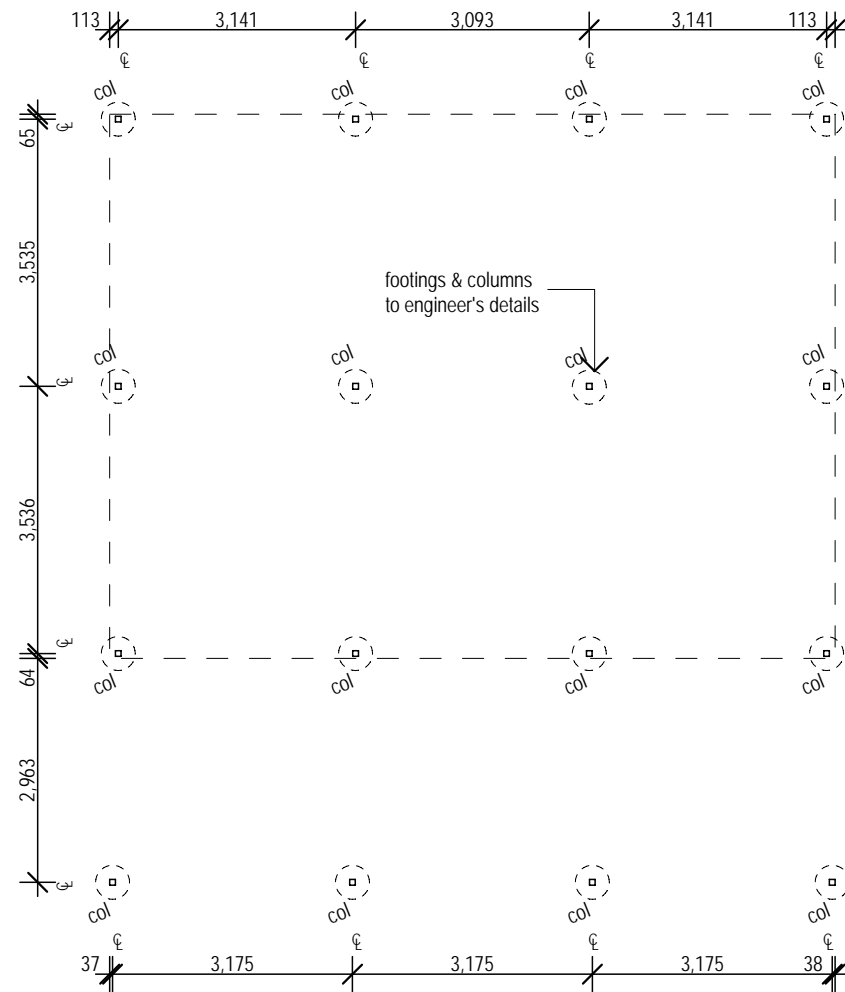

POST & FOOTING LAYOUT PLAN
SCALE 1:100

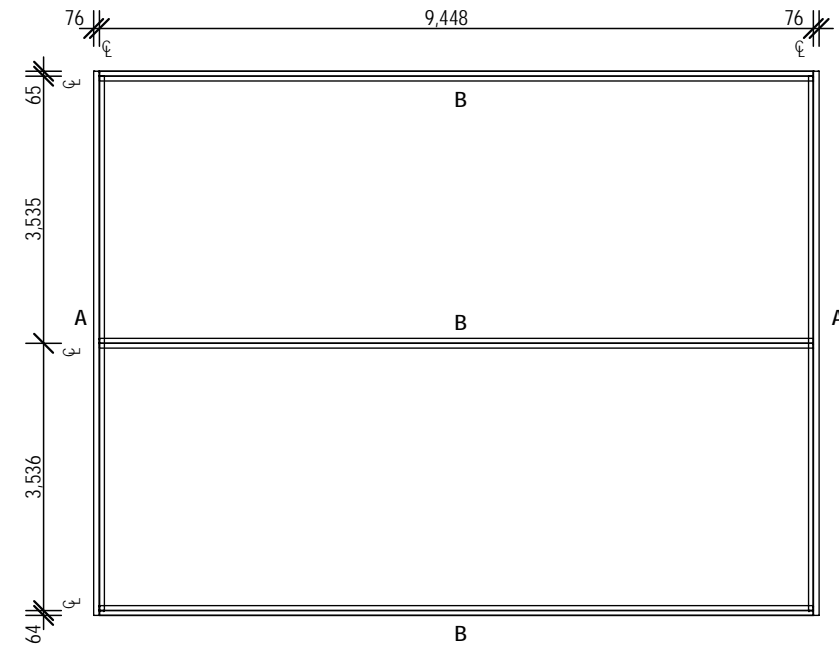

BEARER LAYOUT PLAN
SCALE 1:100

- GENERAL NOTES:
- All drawings to be read in with reference to Australian Standards, engineer's specifications and manufacturer's literature where required.
 - All work to comply with the Queensland Building Act 1975, local codes & BCA
 - Figured dimensions take precedence, DO NOT SCALE. If in doubt, ASK
 - All enquiries & reports of inconsistencies to be directed through Ecohousing head office

PRELIMINARY
FOR DISCUSSION ONLY
ISSUE DATE: 17/11/09



Goldchill Pty Ltd T/As Ecohousing
PO Box 803 Maroochydore QLD 4558
Ph: 07 5456 2111
Fx: 07 54562666
© 2006 Goldchill Pty Ltd

PROPOSED 2 BED LIVING


NEW CALEDONIA

#	DESCRIPTION	DATE
P1	PRELIMINARY ISSUE	16/11/09
P2	PRELIMINARY ISSUE	17/11/09


POST & BEARER LAYOUT PLAN

Scale AS SHOWN Drawn : CD
Date Checked: TB


ECO - 02

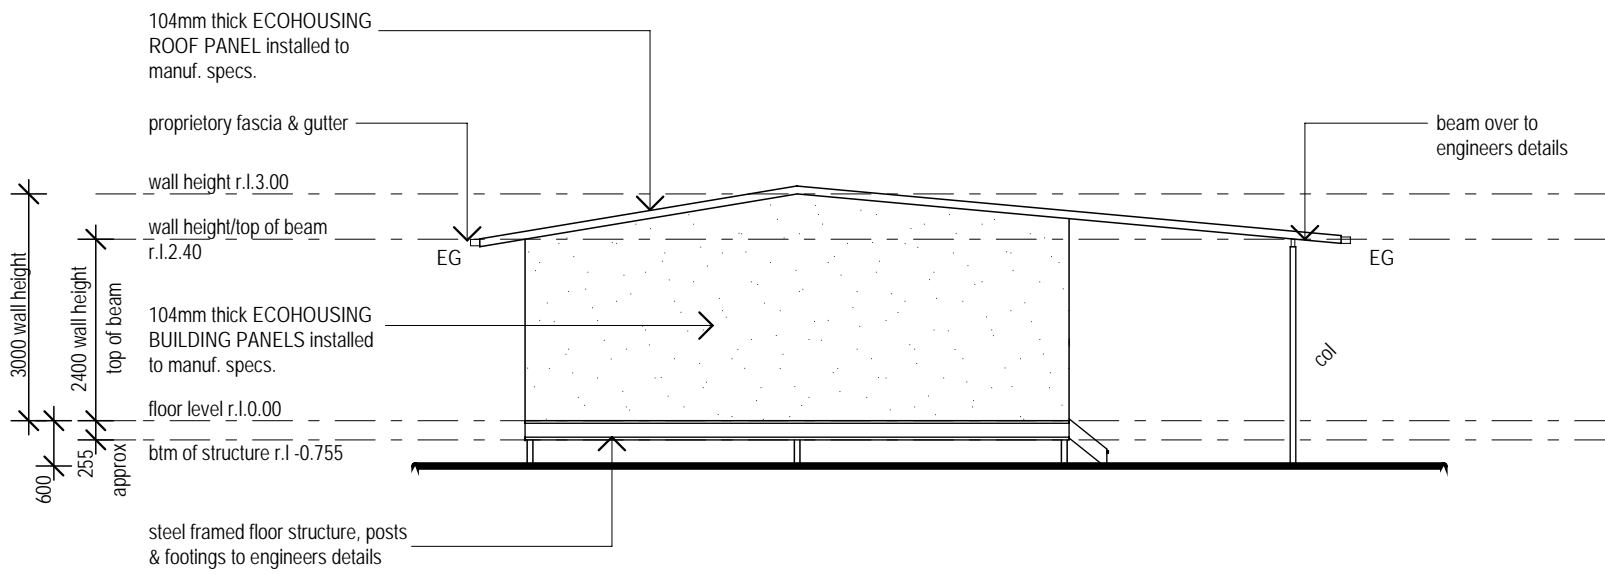


ELEVATION 1
SCALE 1:100

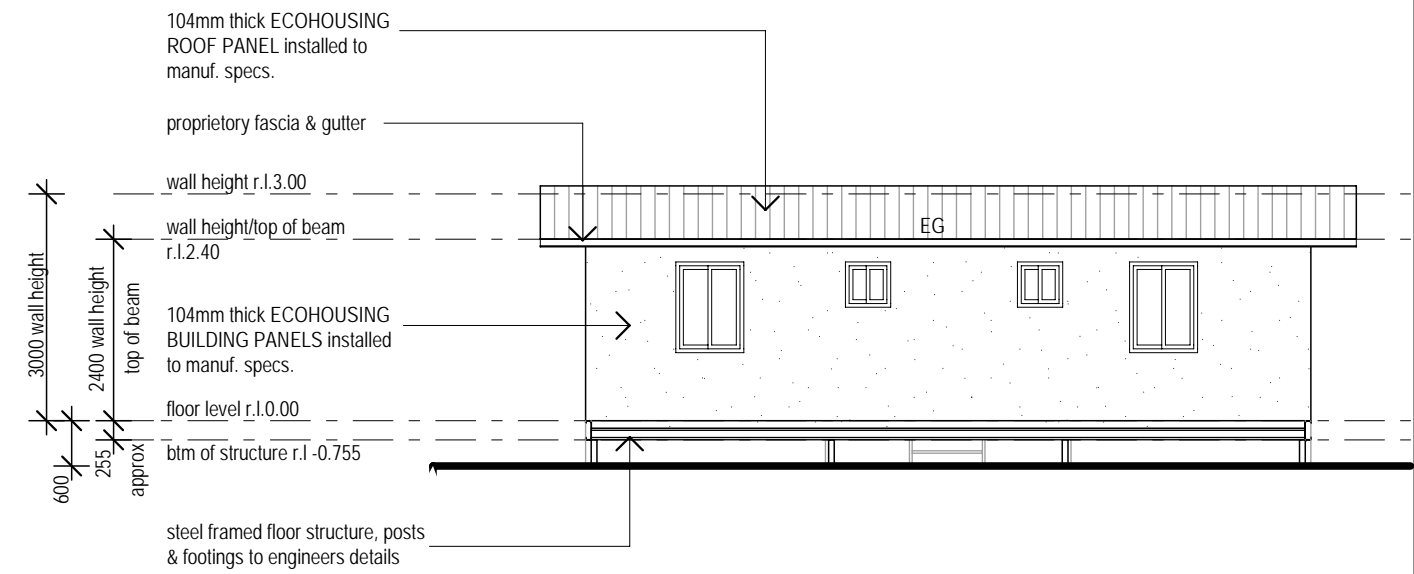

ELEVATION 2
SCALE 1:100

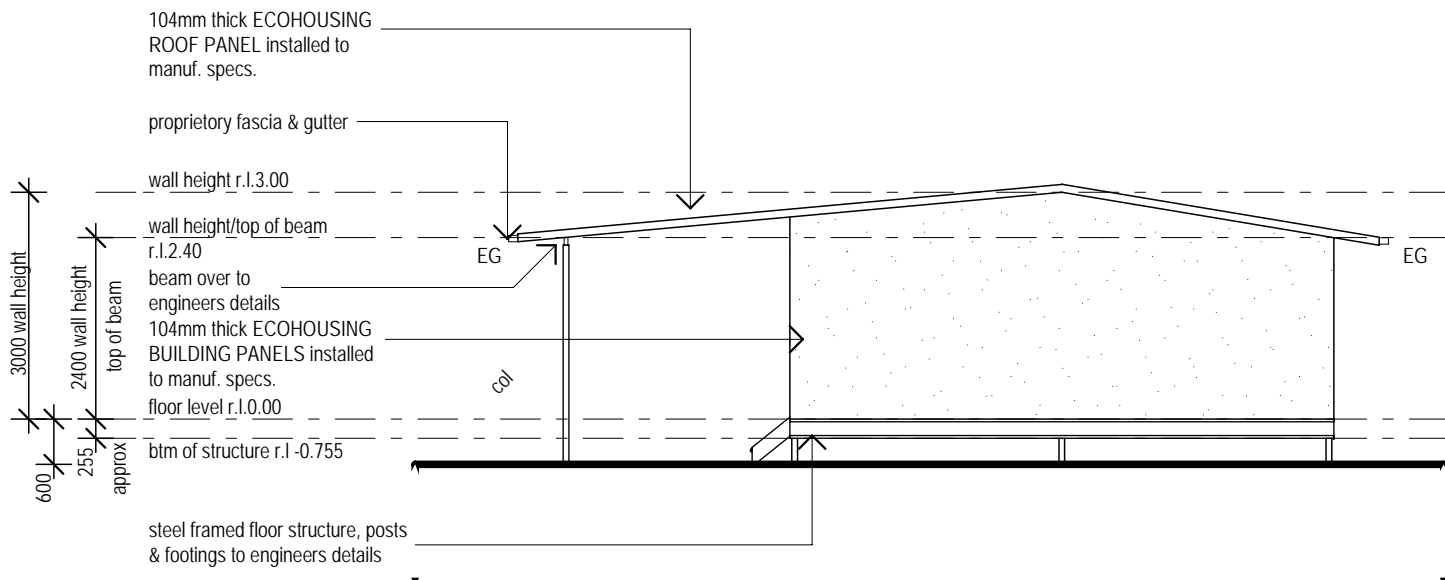

ELEVATION 3
SCALE 1:100

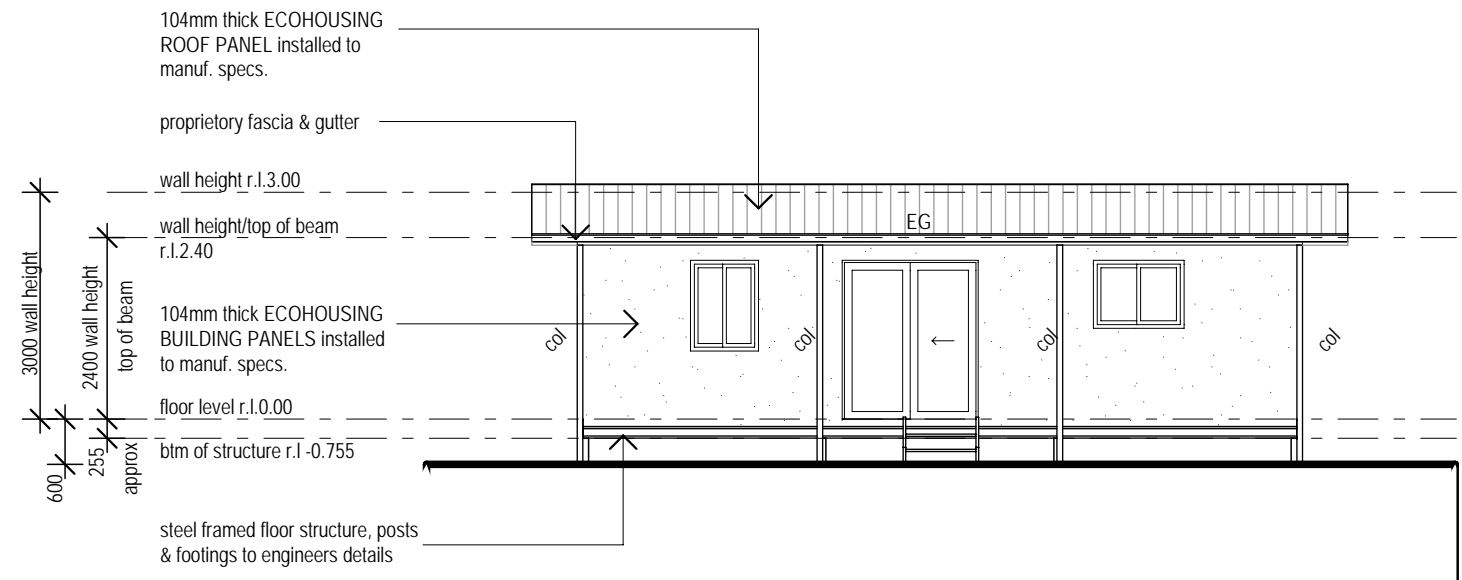

ELEVATION 4
SCALE 1:100

- GENERAL NOTES:**
- All drawings to be read in with reference to Australian Standards, engineer's specifications and manufacturer's literature where required.
 - All work to comply with the Queensland Building Act 1975, local codes & BCA
 - Figured dimensions take precedence, DO NOT SCALE. If in doubt, ASK
 - All enquiries & reports of inconsistencies to be directed through Ecohousing head office

PRELIMINARY
FOR DISCUSSION ONLY
ISSUE DATE: 17/11/09



Goldchill Pty Ltd T/As Ecohousing
PO Box 803 Maroochydore QLD 4558
Ph: 07 5456 2111
Fx: 07 54562666
© 2006 Goldchill Pty Ltd

PROPOSED 2 BED LIVING

NEW CALEDONIA

#	DESCRIPTION	DATE
P1	PRELIMINARY ISSUE	16/11/09
P2	PRELIMINARY ISSUE	17/11/09

ELEVATIONS
Scale AS SHOWN
Date
Drawn : CD
Checked: TB