



FLOOR PLAN
Scale 1:100

N

CONTROLLED DOCUMENT

ISSUE	DATE	ISSUED FOR	

Ecohousing
Building Systems

DIMENSIONS ARE IN MILLIMETERS. DO NOT SCALE. CHECK AND VERIFY ALL DIMENSIONS ON SITE. REFER DISCREPANCIES TO ECOHOUSING. ALL WORK SHALL BE CARRIED OUT IN ACCORDANCE WITH BUILDING CODE OF AUSTRALIA, APPLICABLE AUSTRALIAN STANDARDS & LOCAL AUTHORITY REQUIREMENTS.

PROJECT: **Outback Series**
CLONCURRY 10
With Built-in Free Standing Power.





DRAWING: Drafting by Finline Residential Design
QBSA Lic # 529325 Phn 0418 113 133

DRAWN: frd CHECKED: T.B.

SCALE: 1:100 AT A3 SIZE DRAWING SHEET

JOB No: **ECO6145** DRAWING No: **01** REV: -

FLOOR PLAN

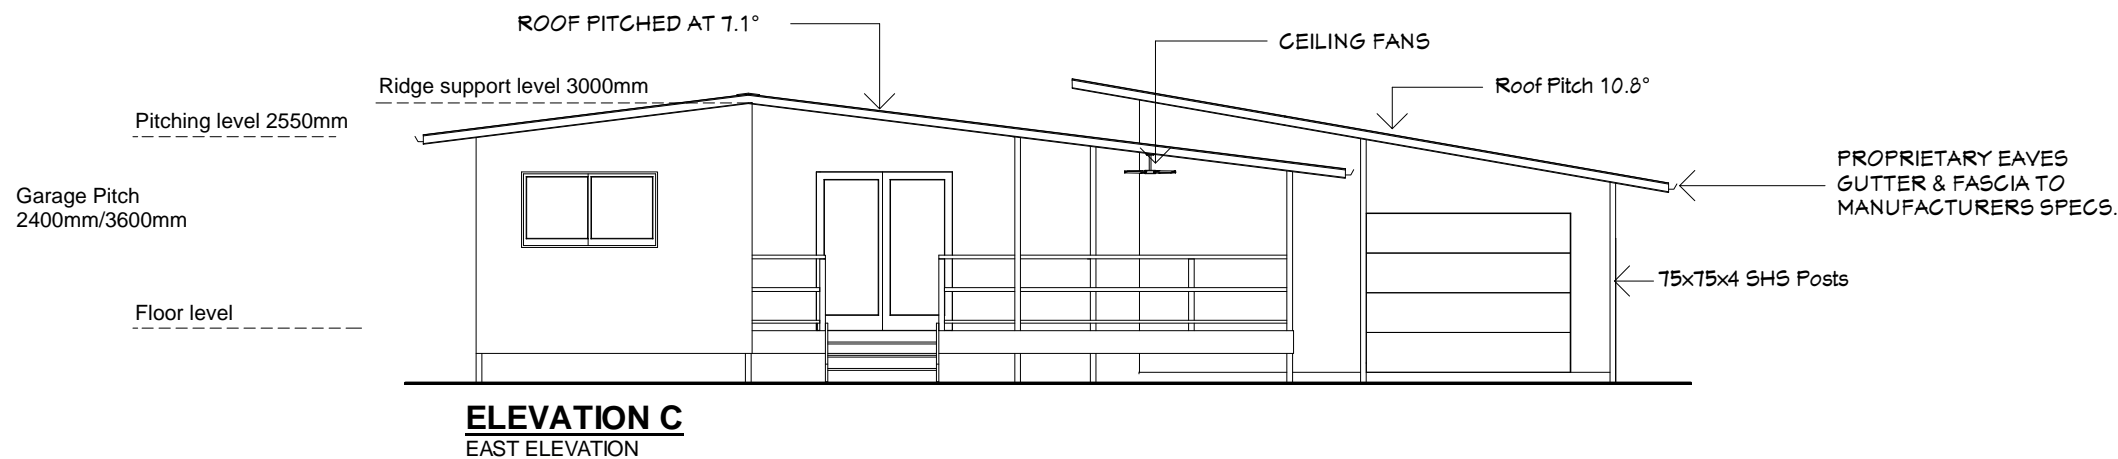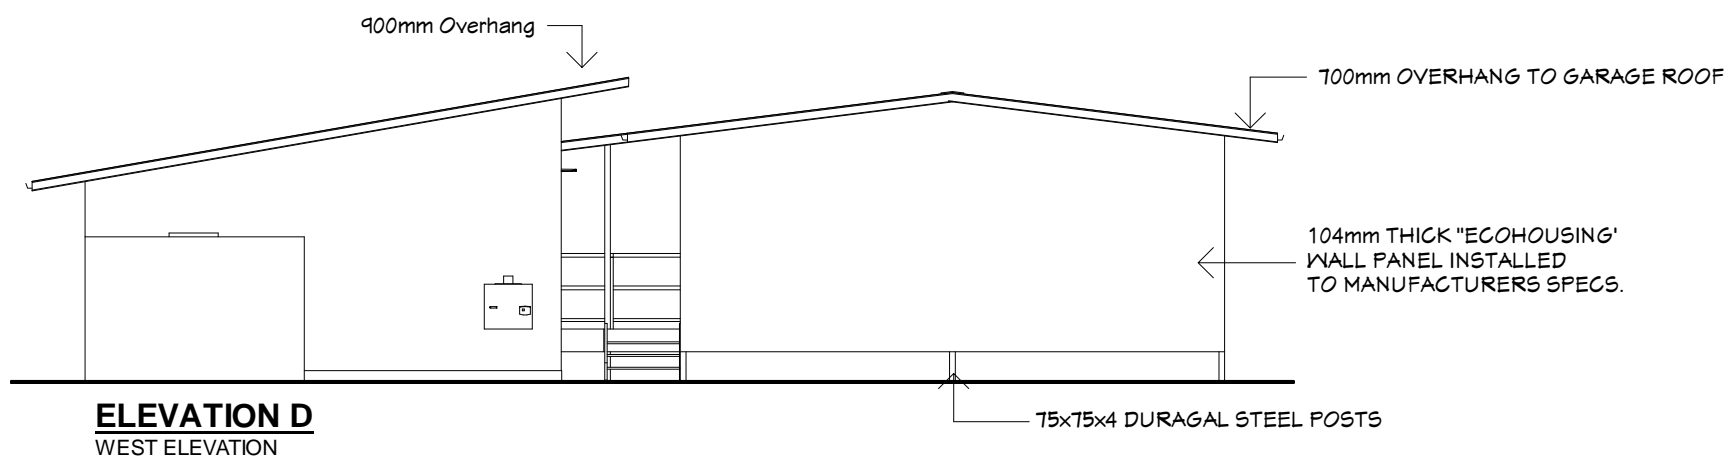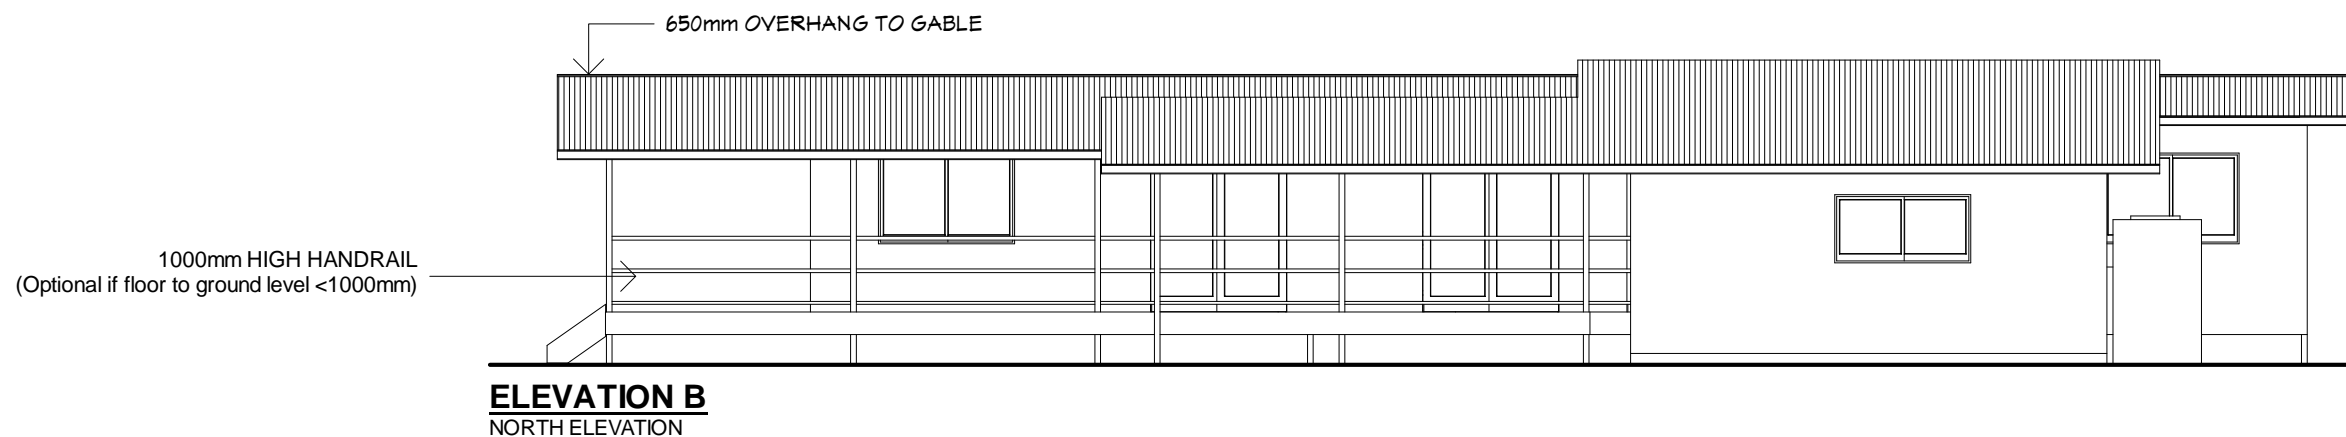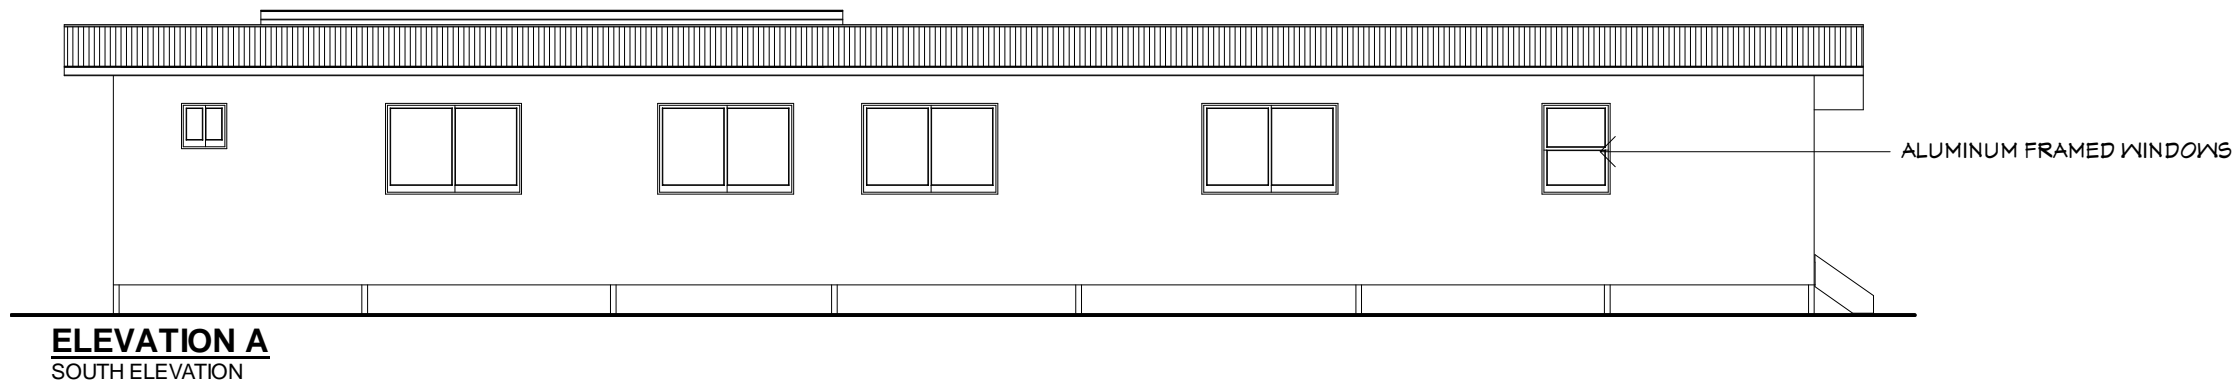

CONTROLLED DOCUMENT

ISSUE	DATE	ISSUED FOR

DIMENSIONS ARE IN MILLIMETERS. DO NOT SCALE. CHECK AND VERIFY ALL DIMENSIONS ON SITE. REFER DISCREPANCIES TO ECOHOUSING. ALL WORK SHALL BE CARRIED OUT IN ACCORDANCE WITH BUILDING CODE OF AUSTRALIA, APPLICABLE AUSTRALIAN STANDARDS & LOCAL AUTHORITY REQUIREMENTS.

PROJECT:
Outback Series
CLONCURRENCY 10
With Built-in Free Standing Power.

DRAWING:
Drafting by Finline Residential Design
QBSA Lic # 529325 Phn 0418 113 133
DRAWN: frd CHECKED: T.B.

SCALE: 1:100 AT A3 SIZE DRAWING SHEET

JOB No: ECO6145 DRAWING No: 02 REV: -

Ecohousing
Building Systems

ELEVATIONS