

**FLOOR PLAN**  
Scale 1:100

**CONTROLLED DOCUMENT**

ISSUE	DATE	ISSUED FOR

DIMENSIONS ARE IN MILLIMETERS. DO NOT SCALE. CHECK AND VERIFY ALL DIMENSIONS ON SITE. REFER DISCREPANCIES TO ECOHOUSING. ALL WORK SHALL BE CARRIED OUT IN ACCORDANCE WITH BUILDING CODE OF AUSTRALIA, APPLICABLE AUSTRALIAN STANDARDS & LOCAL AUTHORITY REQUIREMENTS.

PROJECT: CLONCURRY

DRAWING: FLOOR PLAN

Drafting by Finline Residential Design  
QBSA Lic # 529325 Phn 0418 113 133


DRAWN: frd      CHECKED: T.B.

SCALE: 1:100      AT A3 SIZE DRAWING SHEET

JOB No: **ECO6145**      DRAWING No: **01**      REV: -


**Ecohousing**  
**Building Systems**

Postal Address: PO Box 803, Maroochydore Qld, 4558  
2/15 Page Street, Kunda Park, Qld, Maroochydore Qld, 4558  
Email: admin@ecohousing.com  
Ph (07) 5456 2111  
Fax (07) 5456 2666

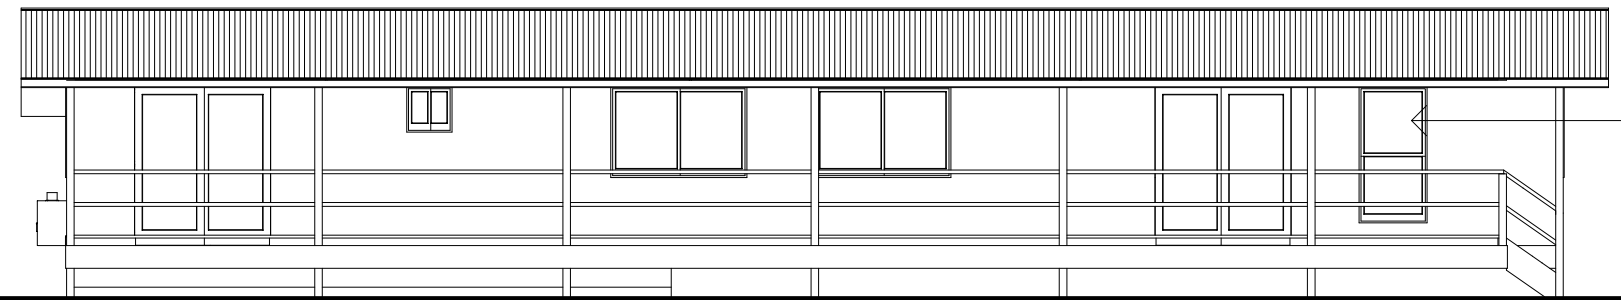


ALUMINUM FRAMED WINDOWS

**ELEVATION A**  
SCALE 1:100

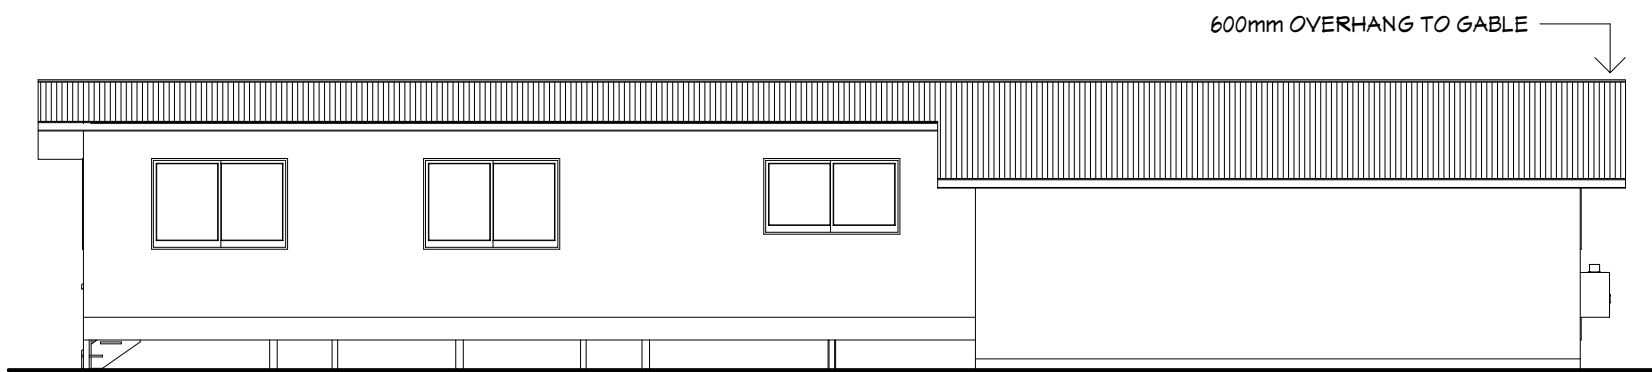

600mm OVERHANG TO GABLE

**ELEVATION B**  
SCALE 1:100

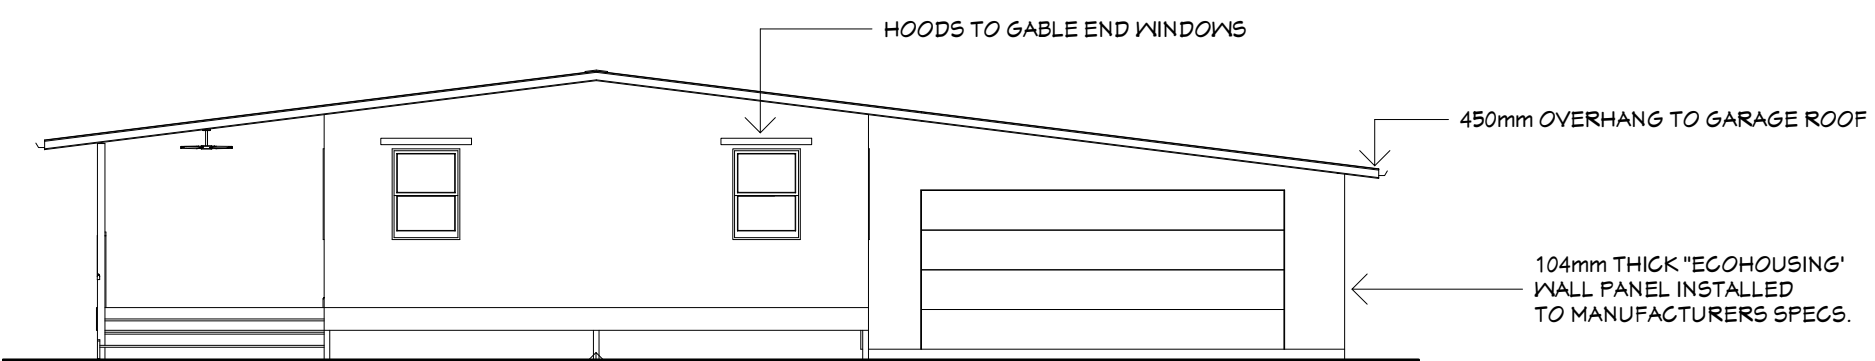


HOODS TO GABLE END WINDOWS

450mm OVERHANG TO GARAGE ROOF

104mm THICK "ECOHOUSING" WALL PANEL INSTALLED TO MANUFACTURERS SPECS.


**ELEVATION C**  
SCALE 1:100

75x75x4 DURAGAL STEEL POSTS

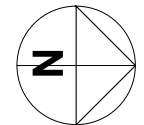

CONTROLLED DOCUMENT

ISSUE	DATE	ISSUED FOR

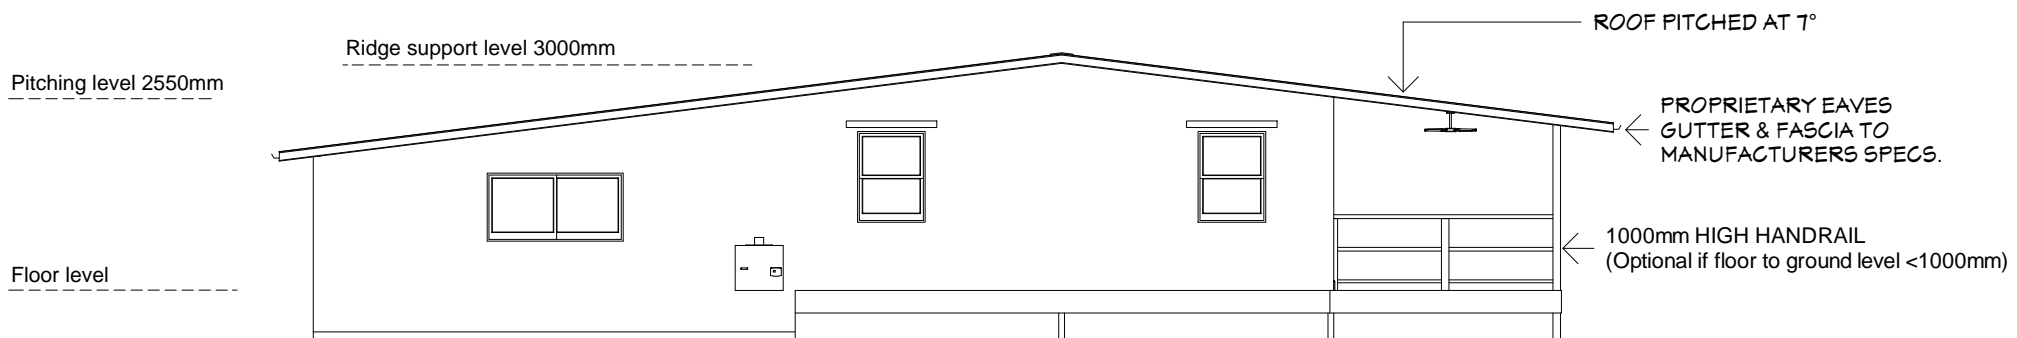

Pitching level 2550mm

Ridge support level 3000mm

Floor level

ROOF PITCHED AT 7°

PROPRIETARY EAVES GUTTER & FASCIA TO MANUFACTURERS SPECS.

1000mm HIGH HANDRAIL (Optional if floor to ground level <1000mm)

**ELEVATION D**  
SCALE 1:100

**Ecohousing**  
**Building Systems**

DIMENSIONS ARE IN MILLIMETERS. DO NOT SCALE. CHECK AND VERIFY ALL DIMENSIONS ON SITE. REFER DISCREPANCIES TO ECOHOUSING. ALL WORK SHALL BE CARRIED OUT IN ACCORDANCE WITH BUILDING CODE OF AUSTRALIA, APPLICABLE AUSTRALIAN STANDARDS & LOCAL AUTHORITY REQUIREMENTS.

PROJECT:	CLONCURRENCY
DRAWING:	ELEVATIONS
Drafting by Finline Residential Design QBSA Lic # 529325 Phn 0418 113 133	
DRAWN:	frd
CHECKED:	T.B.
SCALE:	1:100
AT A3 SIZE DRAWING SHEET	
JOB No:	ECO6145
DRAWING No:	02
REV:	-
Postal Address	2/15 Page Street Kunda Park, Qld Maroochydore Qld, 4558
Phone	(07) 5456 2111
Fax	(07) 5456 2666
Email	admin@ecohousing.com