


© COPYRIGHT - THIS WORK IS COVERED BY COPYRIGHT LAWS AND CANNOT BE COPIED IN WHOLE OR PART WITHOUT WRITTEN PERMISSION OF ECO HOUSING.

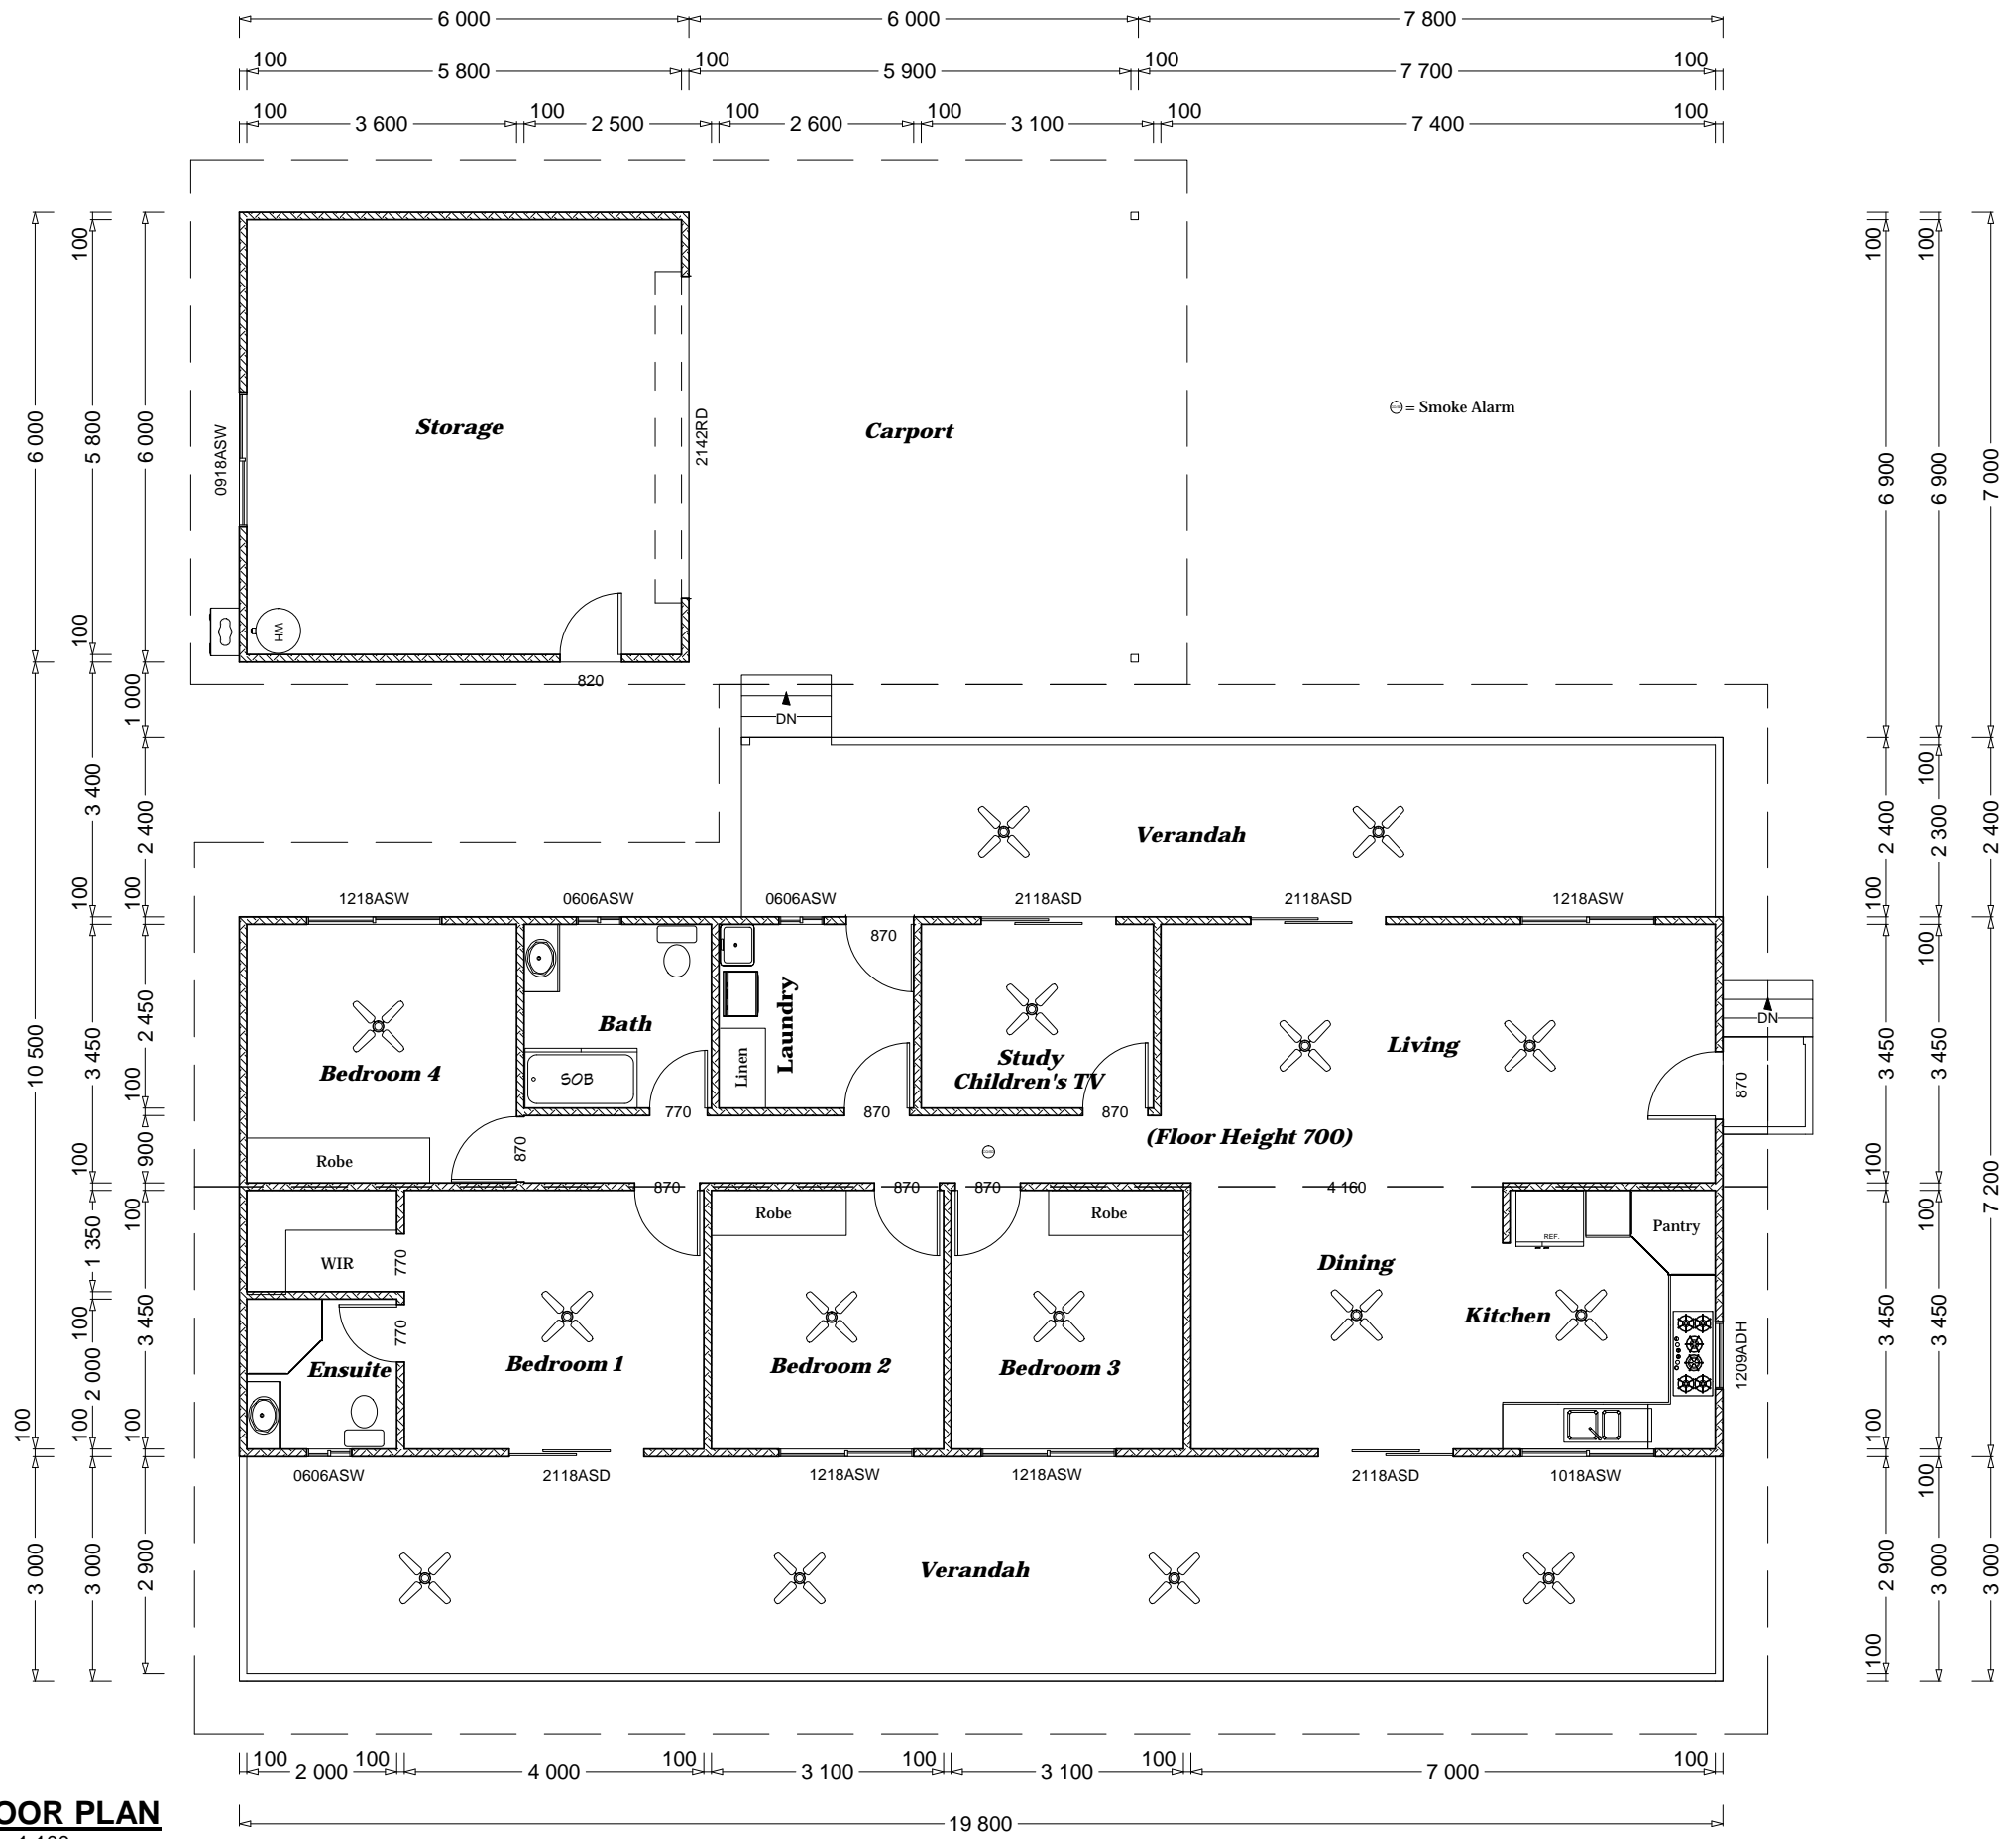

**FLOOR PLAN**  
Scale 1:100

**CONTROLLED DOCUMENT**

ISSUE	DATE	ISSUED FOR

DIMENSIONS ARE IN MILLIMETERS. DO NOT SCALE. CHECK AND VERIFY ALL DIMENSIONS ON SITE. REFER DISCREPANCIES TO ECOHOUSING. ALL WORK SHALL BE CARRIED OUT IN ACCORDANCE WITH BUILDING CODE OF AUSTRALIA, APPLICABLE AUSTRALIAN STANDARDS & LOCAL AUTHORITY REQUIREMENTS.

PROJECT: **Outback Series**  
CLONCURRY 7

DRAWING: **FLOOR PLAN**

Drafting by Finline Residential Design  
QBSA Lic # 529325 Phn 0418 113 133


DRAWN: frd CHECKED: T.B.

SCALE: 1:100 AT A3 SIZE DRAWING SHEET

JOB No: **ECO6145** DRAWING No: **01** REV: -


Postal Address PO Box 803 Maroochydore Qld, 4558	2/15 Page Street Kunda Park, Qld Ph (07) 5456 2111 Fax (07) 5456 2666	Email admin@ecohousing.com
---	--	-------------------------------

**Ecohousing**  
**Building Systems**

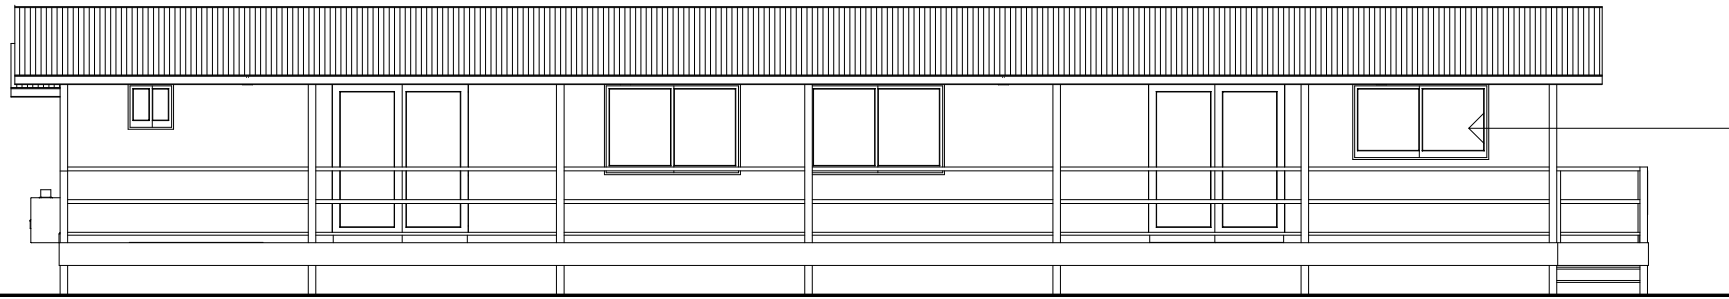


ALUMINUM FRAMED WINDOWS

**ELEVATION A**  
SCALE 1:100

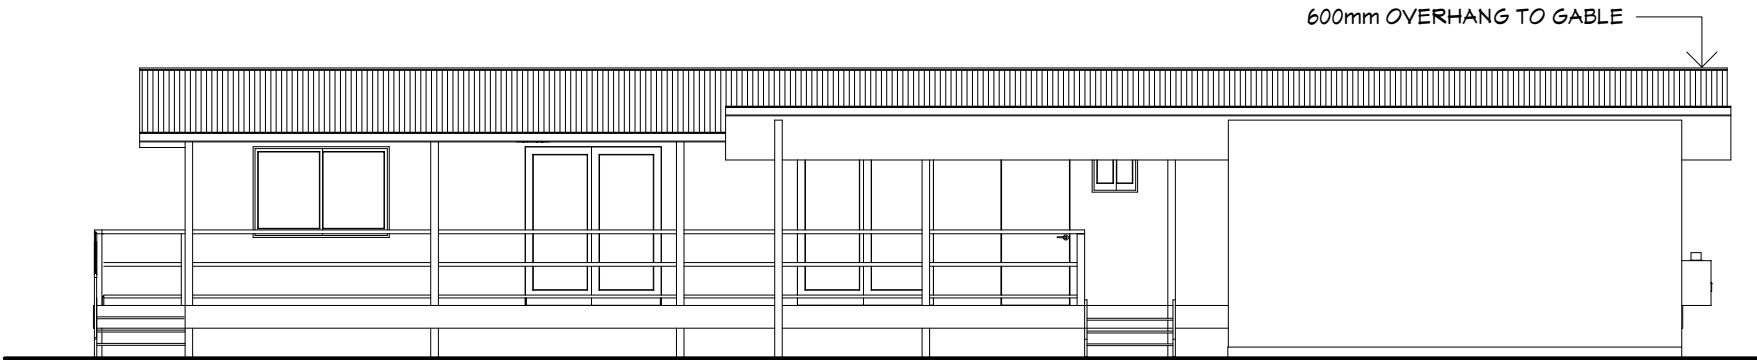

600mm OVERHANG TO GABLE

**ELEVATION B**  
SCALE 1:100

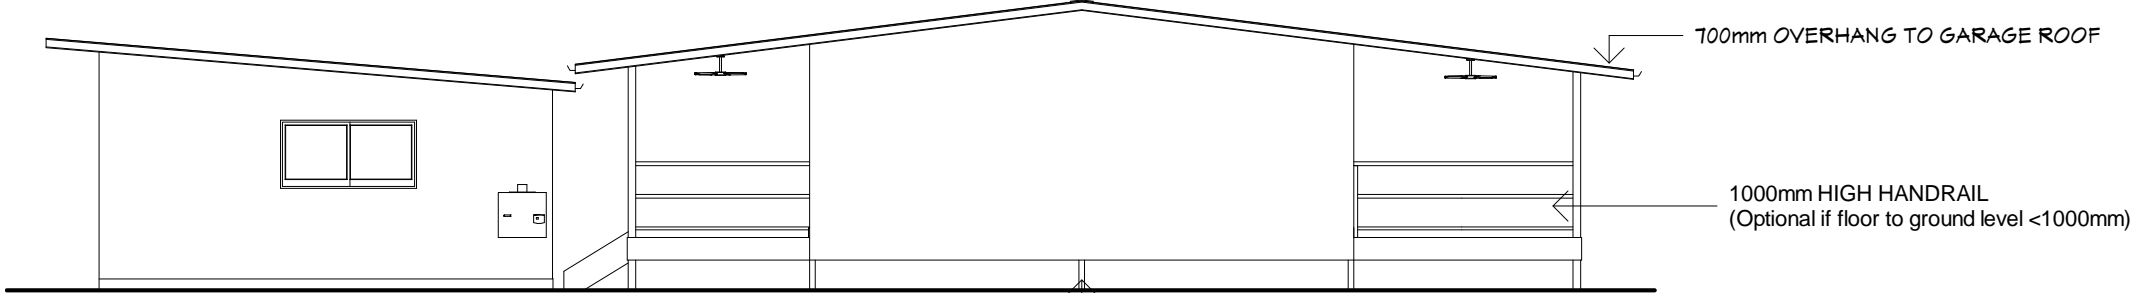


700mm OVERHANG TO GARAGE ROOF

1000mm HIGH HANDRAIL  
(Optional if floor to ground level <1000mm)

75x75x4 DURAGAL STEEL POSTS

**ELEVATION C**  
SCALE 1:100

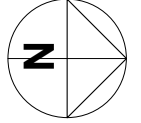


CONTROLLED DOCUMENT

ISSUE	DATE	ISSUED FOR

Pitching level 2550mm

Floor level

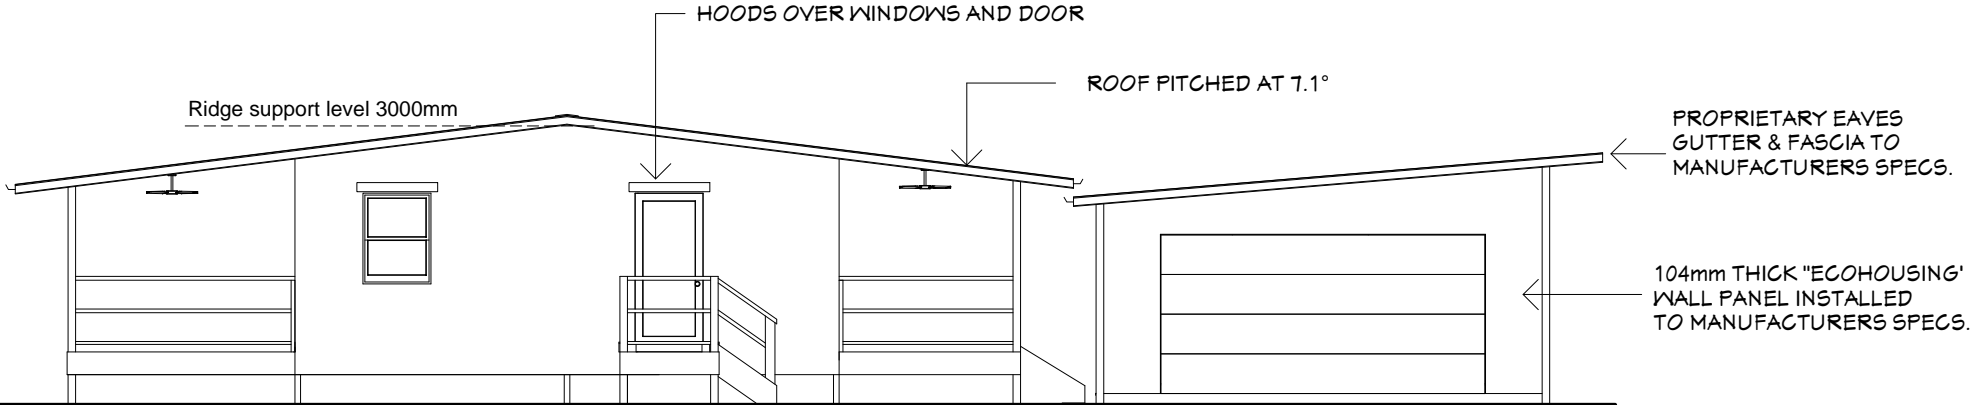

HOODS OVER WINDOWS AND DOOR

ROOF PITCHED AT 7.1°

Ridge support level 3000mm

PROPRIETARY EAVES  
GUTTER & FASCIA TO  
MANUFACTURERS SPECS.

104mm THICK "ECOHOUSING"  
WALL PANEL INSTALLED  
TO MANUFACTURERS SPECS.

**ELEVATION D**  
SCALE 1:100

**Ecohousing**  
**Building Systems**

DIMENSIONS ARE IN MILLIMETERS. DO NOT SCALE. CHECK AND VERIFY ALL DIMENSIONS ON SITE. REFER DISCREPANCIES TO ECOHOUSING. ALL WORK SHALL BE CARRIED OUT IN ACCORDANCE WITH BUILDING CODE OF AUSTRALIA, APPLICABLE AUSTRALIAN STANDARDS & LOCAL AUTHORITY REQUIREMENTS.

PROJECT: **Outback Series**  
**CLONCURRY 7**

DRAWING: ELEVATIONS  
Drafting by Fineline Residential Design  
QBSA Lic # 529325 Phn 0418 113 133

DRAWN: frd CHECKED: T.B.  
SCALE: 1:100 AT A3 SIZE DRAWING SHEET

JOB No: **ECO6145** DRAWING No: **02** REV: -

Postal Address: PO Box 803, Maroochydore Qld, 4558  
2/15 Page Street, Kunda Park, Qld, (07) 5456 2111, Fax (07) 5456 2666  
Email: admin@ecohousing.com