



FLOOR PLAN
Scale 1:100

CONTROLLED DOCUMENT

ISSUE	DATE	ISSUED FOR

DIMENSIONS ARE IN MILLIMETERS. DO NOT SCALE. CHECK AND VERIFY ALL DIMENSIONS ON SITE. REFER DISCREPANCIES TO ECOHOUSING. ALL WORK SHALL BE CARRIED OUT IN ACCORDANCE WITH BUILDING CODE OF AUSTRALIA, APPLICABLE AUSTRALIAN STANDARDS & LOCAL AUTHORITY REQUIREMENTS.

PROJECT:
Outback Series
CLONCURRY 8

DRAWING: FLOOR PLAN

Drafting by FINELINE Residential Design
QBSA Lic # 529325 Phn 0418 113 133


DRAWN: frd CHECKED: T.B.

SCALE: 1:100 AT A3 SIZE DRAWING SHEET

JOB No: **ECO6145** DRAWING No: **01** REV: -


Postal Address: PO Box 803, Kunda Park, Qld, 4558
Ecohousing Building Systems
2/15 Page Street, Kunda Park, Qld, 4558
Ph (07) 5456 2111 Fax (07) 5456 2666
Email: admin@ecohousing.com

Ecohousing
Building Systems

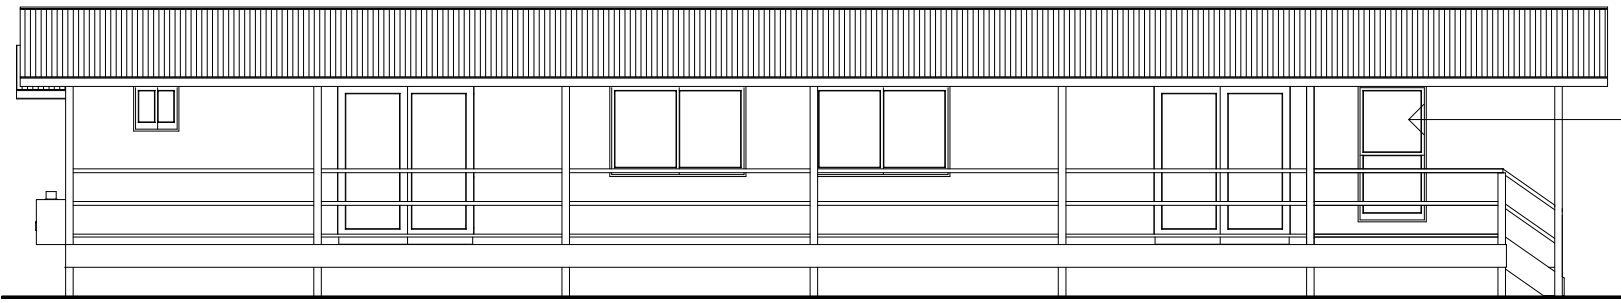


ALUMINUM FRAMED WINDOWS

ELEVATION A
SCALE 1:100

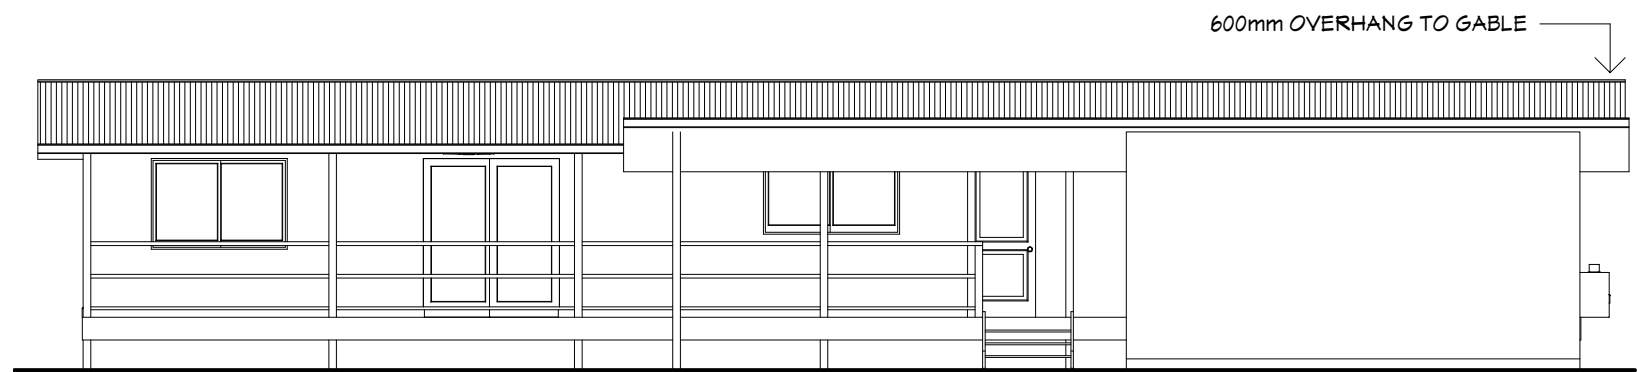

600mm OVERHANG TO GABLE

ELEVATION B
SCALE 1:100

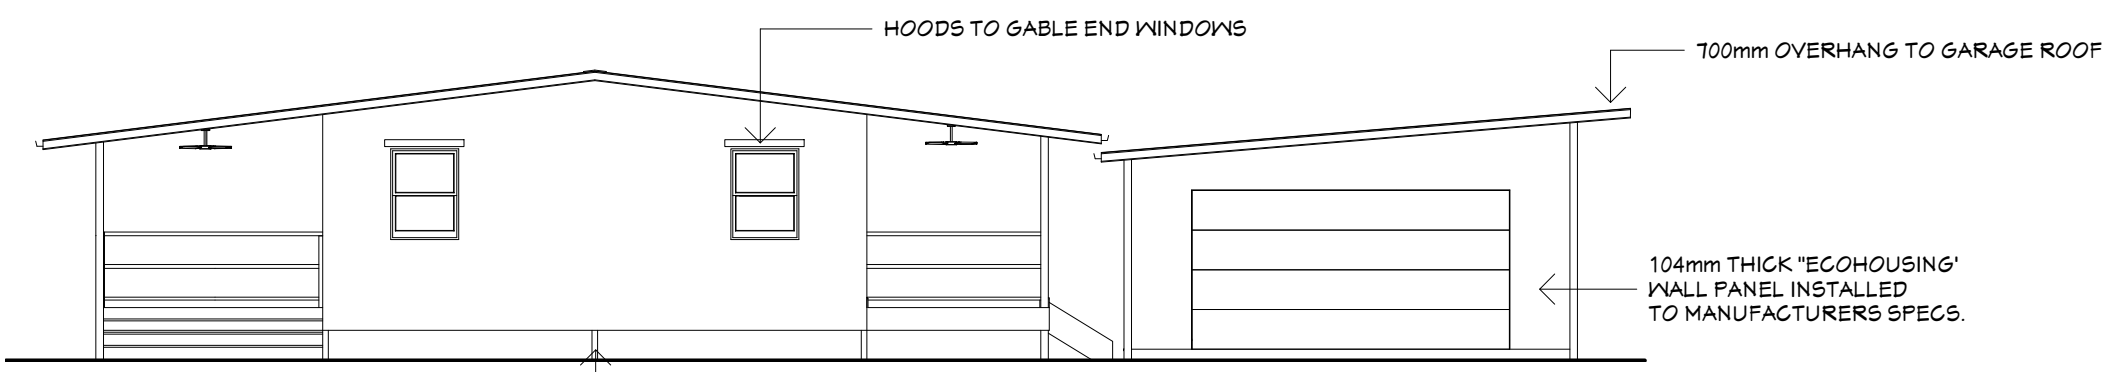


HOODS TO GABLE END WINDOWS

100mm OVERHANG TO GARAGE ROOF

104mm THICK "ECOHOUSING" WALL PANEL INSTALLED TO MANUFACTURERS SPECS.


75x75x4 DURAGAL STEEL POSTS

ELEVATION C
SCALE 1:100

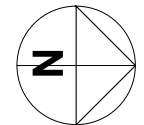

CONTROLLED DOCUMENT

ISSUE	DATE	ISSUED FOR

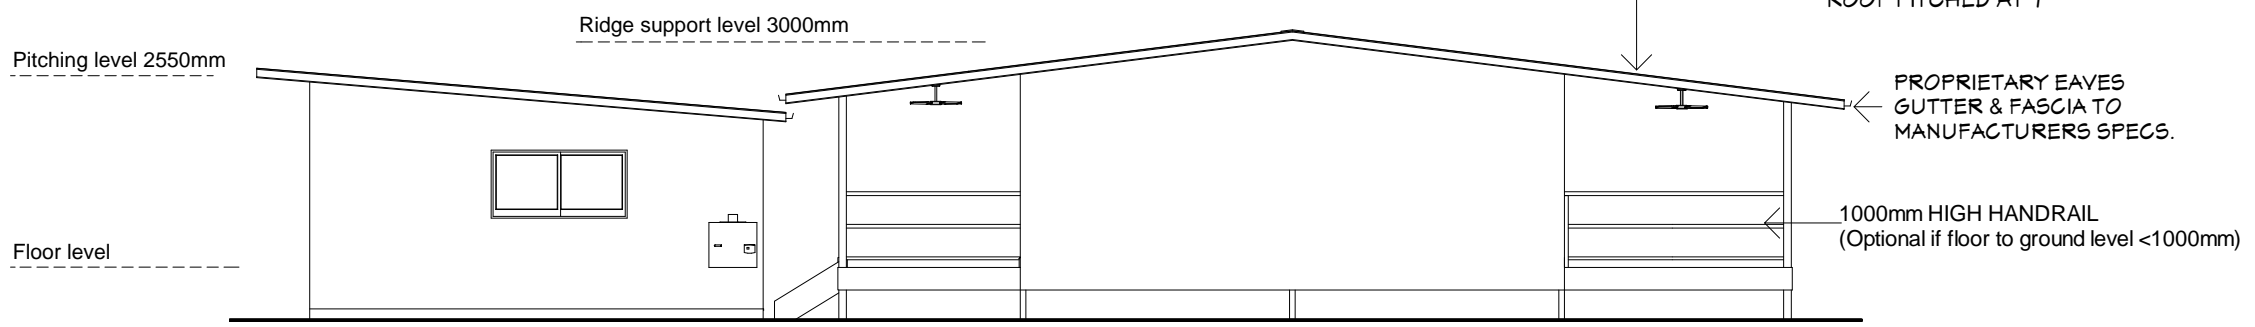

Pitching level 2550mm

Ridge support level 3000mm

ROOF PITCHED AT 7°

PROPRIETARY EAVES GUTTER & FASCIA TO MANUFACTURERS SPECS.

1000mm HIGH HANDRAIL (Optional if floor to ground level <1000mm)

Floor level

ELEVATION D
SCALE 1:100

Ecohousing
Building Systems

DIMENSIONS ARE IN MILLIMETERS. DO NOT SCALE. CHECK AND VERIFY ALL DIMENSIONS ON SITE. REFER DISCREPANCIES TO ECOHOUSING. ALL WORK SHALL BE CARRIED OUT IN ACCORDANCE WITH BUILDING CODE OF AUSTRALIA, APPLICABLE AUSTRALIAN STANDARDS & LOCAL AUTHORITY REQUIREMENTS.

PROJECT: **Outback Series**
CLONCURRY 8

DRAWING: ELEVATIONS
Drafting by Fineline Residential Design
QBSA Lic # 529325 Phn 0418 113 133

DRAWN: frd CHECKED: T.B.
SCALE: 1:100 AT A3 SIZE DRAWING SHEET

JOB No: **ECO6145** DRAWING No: **02** REV: -

Postal Address: PO Box 803, Kunda Park, Qld, 4558
2/15 Page Street, Kunda Park, Qld, 4556 2111
Ph (07) 5456 2111 Fax (07) 5456 2666
Email: admin@ecohousing.com

© COPYRIGHT - THIS WORK IS COVERED BY COPYRIGHT LAWS AND CANNOT BE COPIED IN WHOLE OR PART WITHOUT WRITTEN PERMISSION OF ECO HOUSING.