
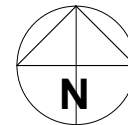
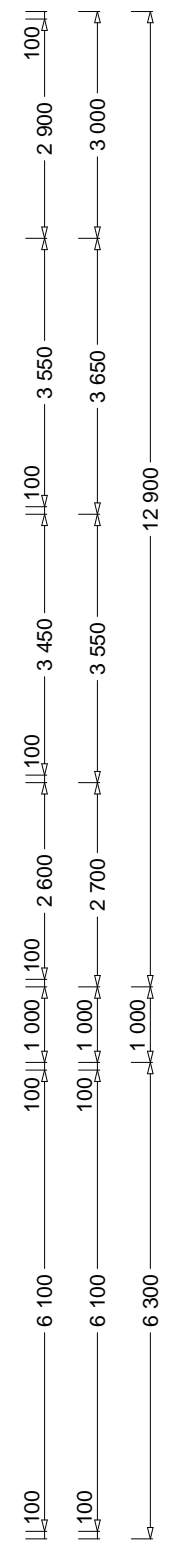


**FLOOR PLAN**  
Scale 1:100

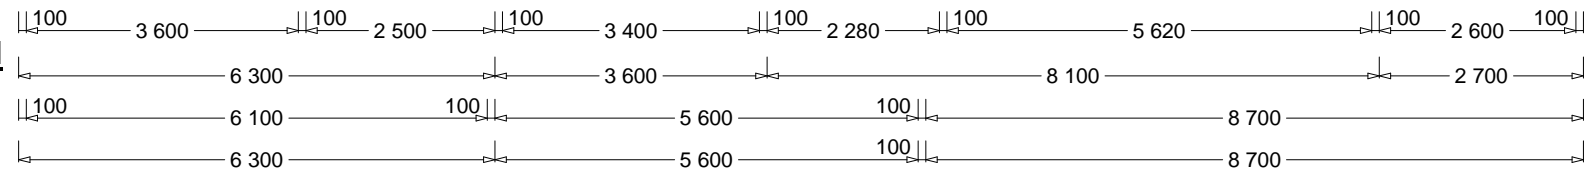

**CONTROLLED DOCUMENT**

ISSUE	DATE	ISSUED FOR

DIMENSIONS ARE IN MILLIMETERS. DO NOT SCALE. CHECK AND VERIFY ALL DIMENSIONS ON SITE. REFER DISCREPANCIES TO ECOHOUSING. ALL WORK SHALL BE CARRIED OUT IN ACCORDANCE WITH BUILDING CODE OF AUSTRALIA, APPLICABLE AUSTRALIAN STANDARDS & LOCAL AUTHORITY REQUIREMENTS.

PROJECT: **Outback Series**  
**CLONCURRY 9**  
With Built-in Free Standing Power.

DRAWING: **FLOOR PLAN**

Drafting by Finline Residential Design  
QBSA Lic # 529325 Phn 0418 113 133

DRAWN: frd CHECKED: T.B.


SCALE: 1:100 AT A3 SIZE DRAWING SHEET

JOB No: **ECO6145** DRAWING No: **01** REV. -


Postal Address: 2/15 Page Street, Kunda Park, Qld, 4558  
Ecohousing Building Systems  
Email: admin@ecohousing.com

**Ecohousing**  
**Building Systems**


© COPYRIGHT - THIS WORK IS COVERED BY COPYRIGHT LAWS AND CANNOT BE COPIED IN WHOLE OR PART WITHOUT WRITTEN PERMISSION OF ECO HOUSING.

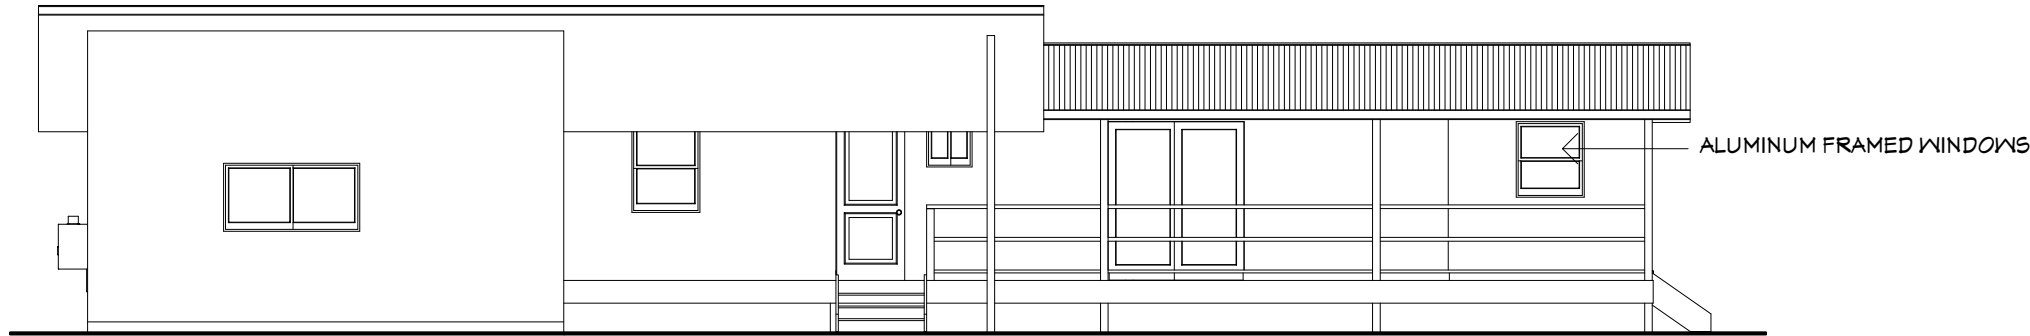


**ELEVATION A**  
SOUTH ELEVATION

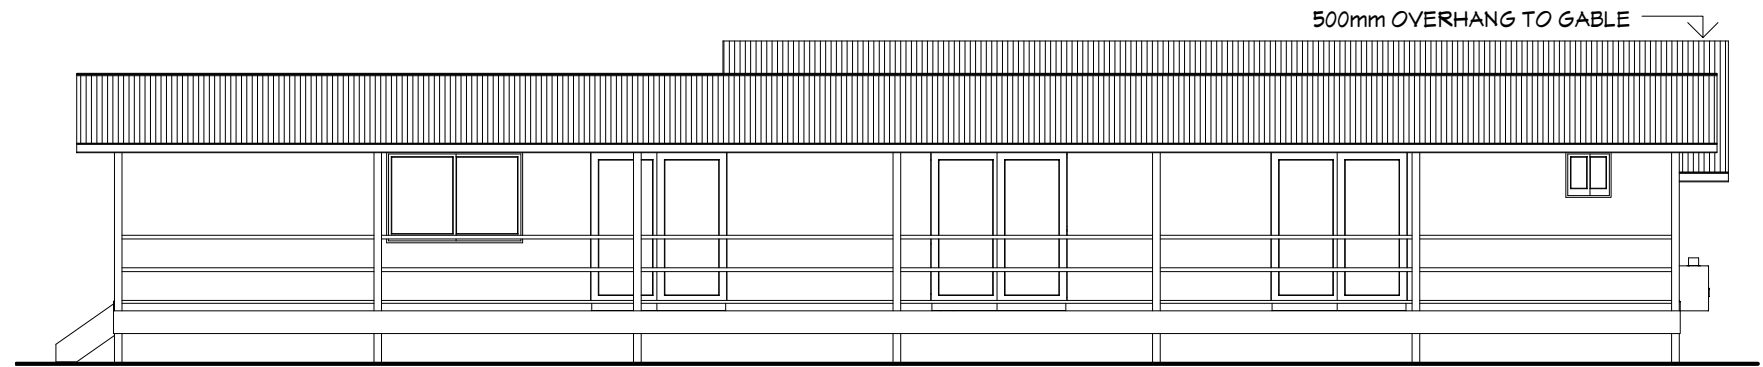

**ELEVATION B**  
NORTH ELEVATION

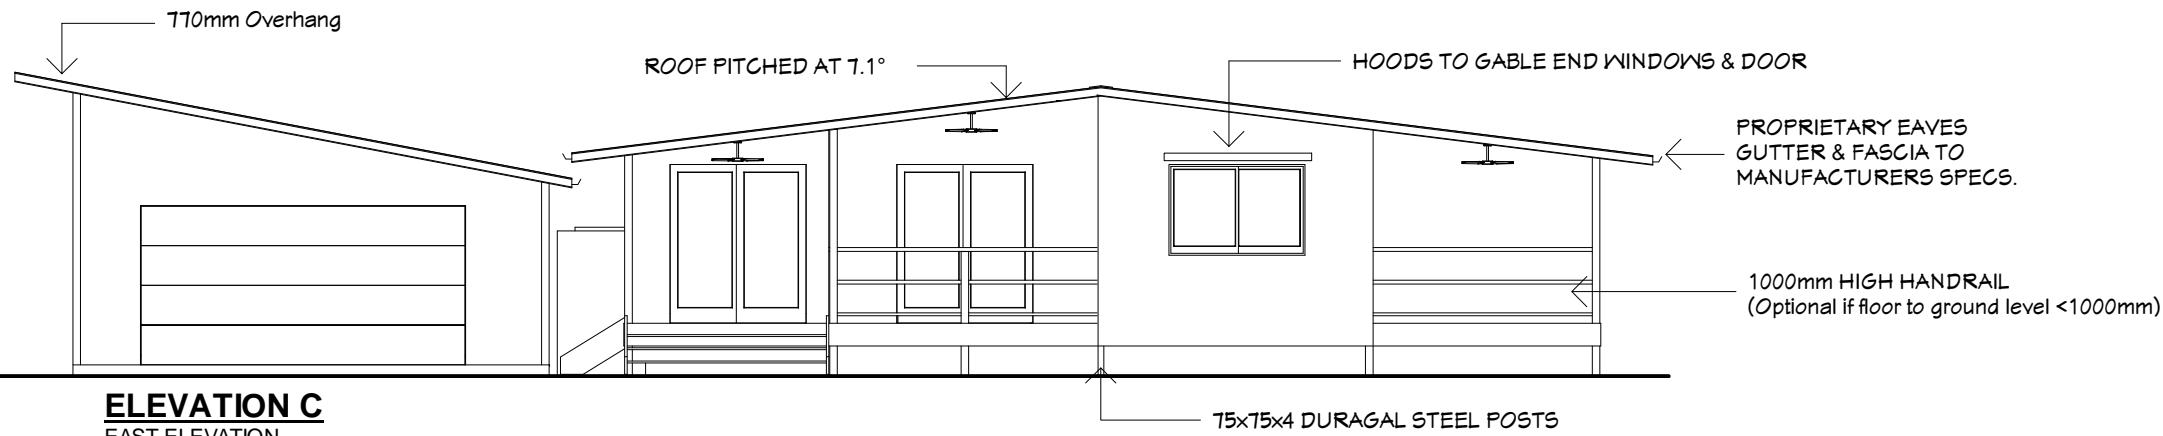

**ELEVATION C**  
EAST ELEVATION

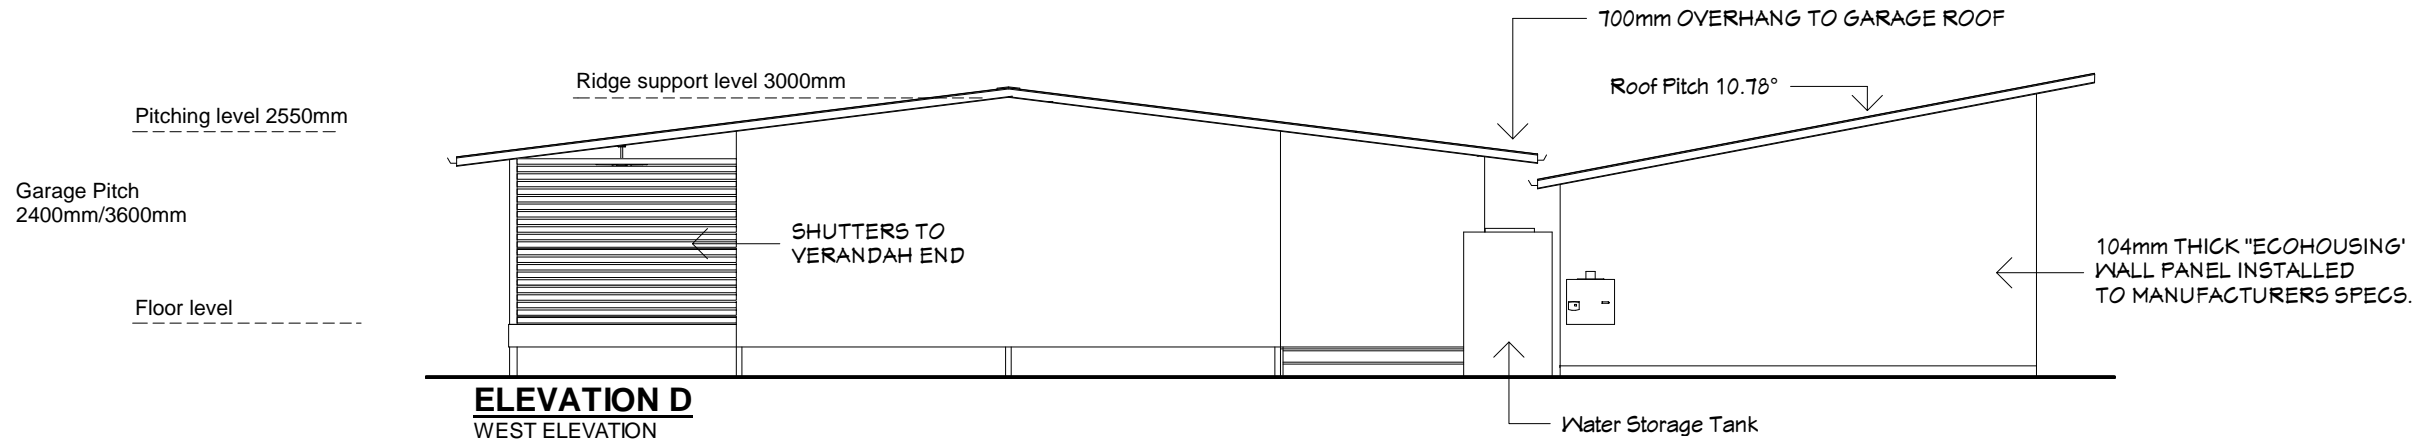

**ELEVATION D**  
WEST ELEVATION

CONTROLLED DOCUMENT

ISSUE	DATE	ISSUED FOR

DIMENSIONS ARE IN MILLIMETERS. DO NOT SCALE. CHECK AND VERIFY ALL DIMENSIONS ON SITE. REFER DISCREPANCIES TO ECOHOUSING. ALL WORK SHALL BE CARRIED OUT IN ACCORDANCE WITH BUILDING CODE OF AUSTRALIA, APPLICABLE AUSTRALIAN STANDARDS & LOCAL AUTHORITY REQUIREMENTS.

PROJECT: **Outback Series**  
CLONCURRY 9  
With Built-in Free Standing Power.

DRAWING: ELEVATIONS

Drafting by Fineline Residential Design  
QBSA Lic # 529325 Phn 0418 113 133

DRAWN: frd CHECKED: T.B.

SCALE: 1:100

AT A3 SIZE DRAWING SHEET

JOB No: **ECO6145** DRAWING No: **02** REV: -

Postal Address: PO Box 803, Maroochydore Qld, 4558  
2/15 Page Street, Kunda Park, Qld  
Email: admin@ecohousing.com  
Ph: (07) 5456 2111 Fax: (07) 5456 2666

**Ecohousing**  
**Building Systems**

© COPYRIGHT - THIS WORK IS COVERED BY COPYRIGHT LAWS AND CANNOT BE COPIED IN WHOLE OR PART WITHOUT WRITTEN PERMISSION OF ECO HOUSING.