


FLOOR PLAN
Scale 1:100

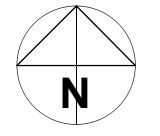

CONTROLLED DOCUMENT

ISSUE	DATE	ISSUED FOR

Ecohousing
Building Systems

DIMENSIONS ARE IN MILLIMETERS. DO NOT SCALE. CHECK AND VERIFY ALL DIMENSIONS ON SITE. REFER DISCREPANCIES TO ECOHOUSING. ALL WORK SHALL BE CARRIED OUT IN ACCORDANCE WITH: BUILDING CODE OF AUSTRALIA, APPLICABLE AUSTRALIAN STANDARDS & LOCAL AUTHORITY REQUIREMENTS.

PROJECT: **Outback Series**
3 BEDROOM (C18)v


Remote Area Housing
Designed for Built-in Free Standing Power.

DRAWING:




DRAWN: CHECKED: T.B.
SCALE: 1:100 AT A3 SIZE DRAWING SHEET

JOB No. ECO6148 DRAWING No. 01 REV. -

FLOOR PLAN

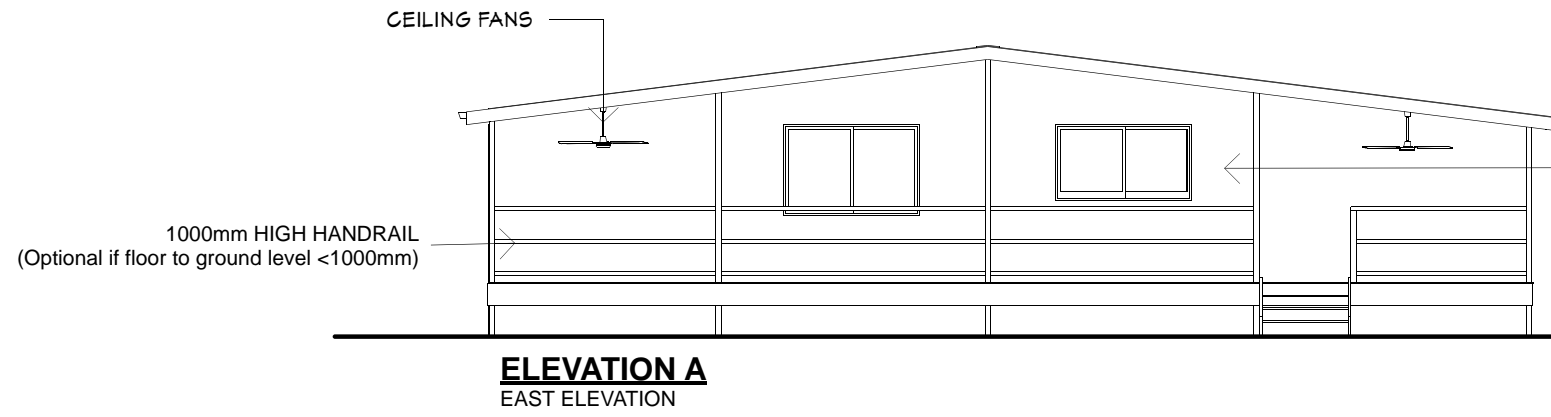

104mm THICK "ECOHOUSING" WALL PANEL INSTALLED TO MANUFACTURERS SPECS.

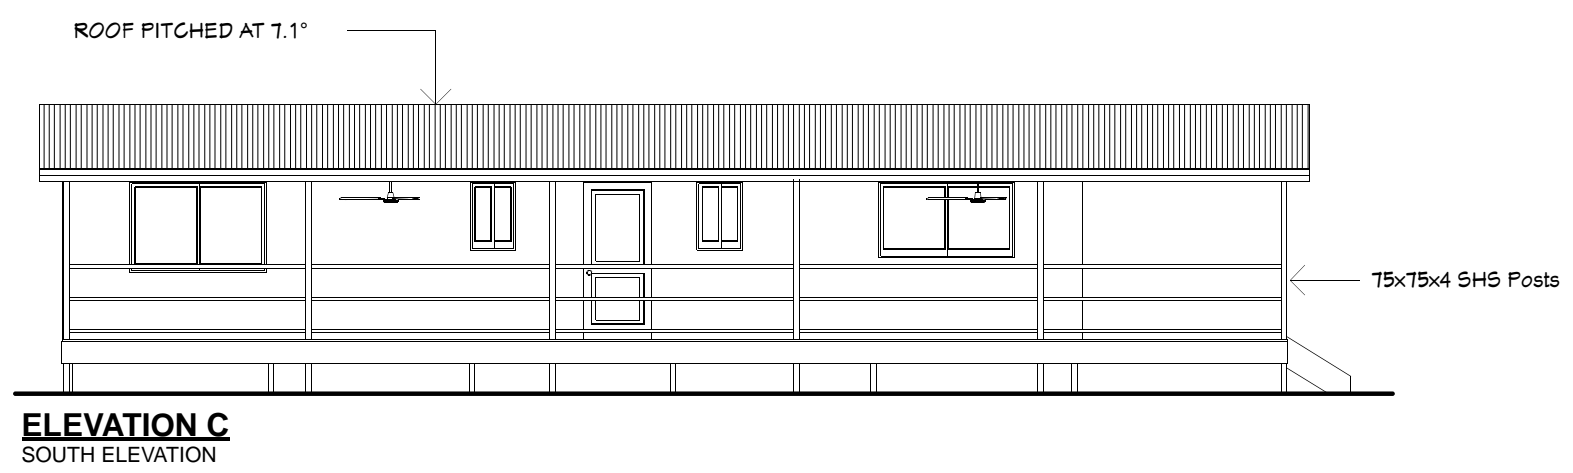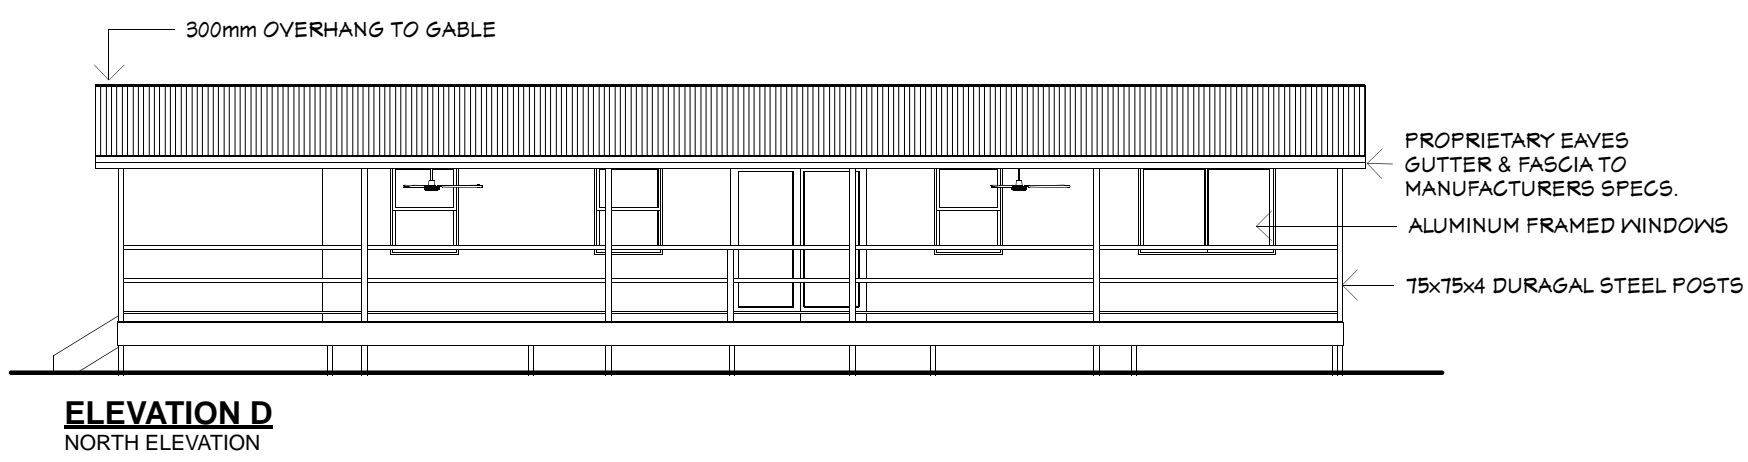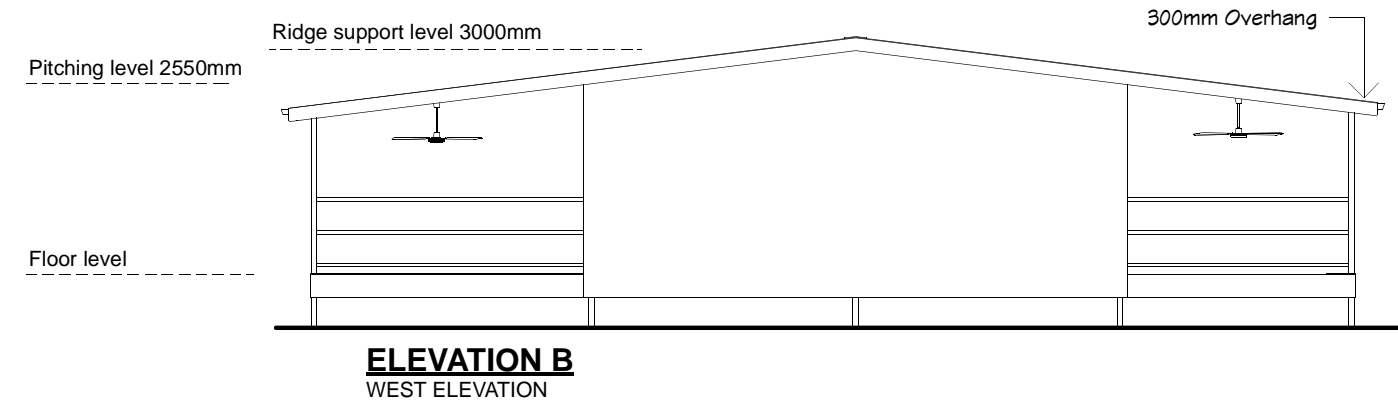

CONTROLLED DOCUMENT

ISSUE	DATE	ISSUED FOR

Ecohousing
Building Systems

DIMENSIONS ARE IN MILLIMETERS. DO NOT SCALE. CHECK AND VERIFY ALL DIMENSIONS ON SITE. REFER DISCREPANCIES TO ECOHOUSING. ALL WORK SHALL BE CARRIED OUT IN ACCORDANCE WITH: BUILDING CODE OF AUSTRALIA, APPLICABLE AUSTRALIAN STANDARDS & LOCAL AUTHORITY REQUIREMENTS.

PROJECT: **Outback Series**
3 BEDROOM (C18)v

Remote Area Housing
Designed for Built-in Free Standing Power.

DRAWING: _____

DRAWN: _____ CHECKED: T.B.

SCALE: 1:100 AT A3 SIZE DRAWING SHEET

JOB No: ECO6148 DRAWING No: 02 REV: -

ELEVATIONS