



FLOOR PLAN
Scale 1:100

CONTROLLED DOCUMENT

| ISSUE | DATE | ISSUED FOR |
|-------|------|------------|
| | | |

DIMENSIONS ARE IN MILLIMETERS. DO NOT SCALE. CHECK AND VERIFY ALL DIMENSIONS ON SITE. REFER DISCREPANCIES TO ECOHOUSING. ALL WORK SHALL BE CARRIED OUT IN ACCORDANCE WITH BUILDING CODE OF AUSTRALIA, APPLICABLE AUSTRALIAN STANDARDS & LOCAL AUTHORITY REQUIREMENTS.

PROJECT: CLONCURRY 5

DRAWING: FLOOR PLAN

Drafting by FINELINE Residential Design
QBSA Lic # 529325 Phn 0418 113 133


DRAWN: frd CHECKED: T.B.

SCALE: 1:100 AT A3 SIZE DRAWING SHEET

JOB No: ECO6145 DRAWING No: 01 REV: -


Postal Address: 2/15 Page Street, Kunda Park, Qld, Maroochydore Qld, 4558
 Email: admin@ecohousing.com
 Ph: (07) 5456 2111 Fax: (07) 5456 2666



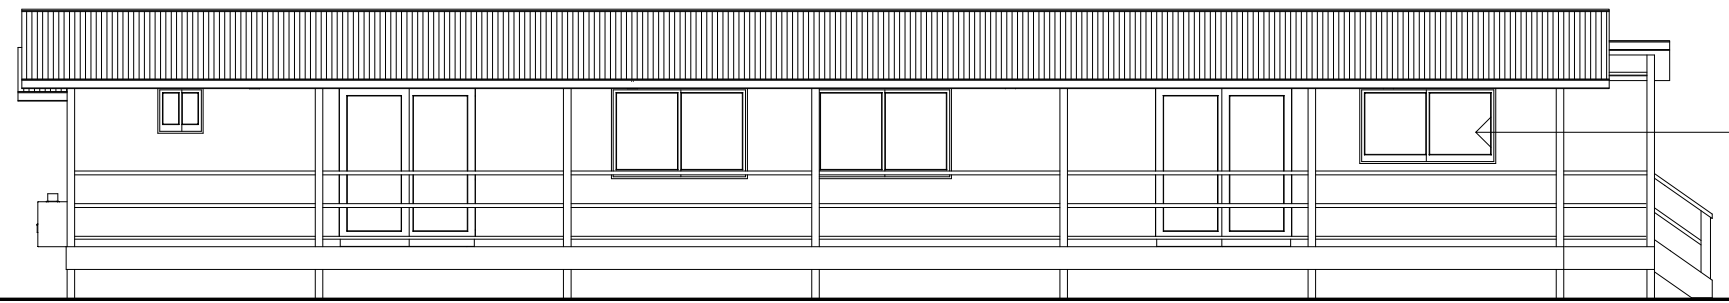


ALUMINUM FRAMED WINDOWS

ELEVATION A
SCALE 1:100

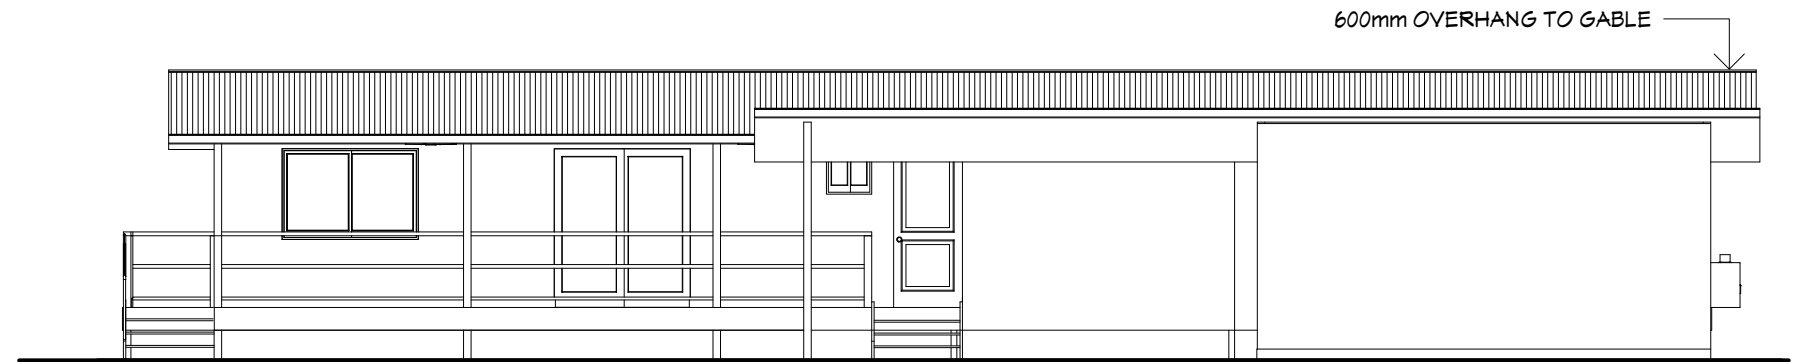

600mm OVERHANG TO GABLE

ELEVATION B
SCALE 1:100

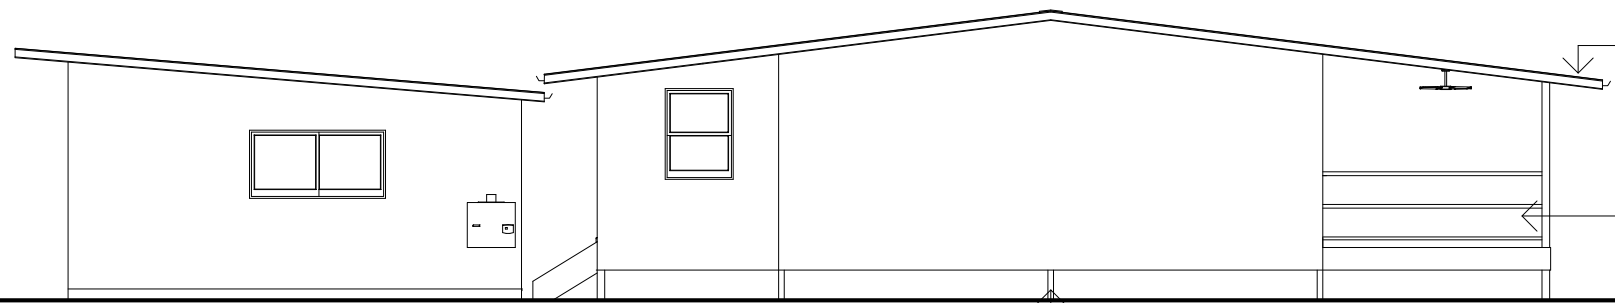


700mm OVERHANG TO GARAGE ROOF

1000mm HIGH HANDRAIL
(Optional if floor to ground level <1000mm)

75x75x4 DURAGAL STEEL POSTS

ELEVATION C
SCALE 1:100

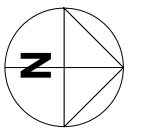


CONTROLLED DOCUMENT

| ISSUE | DATE | ISSUED FOR |
|-------|------|------------|
| | | |

Pitching level 2550mm

Floor level

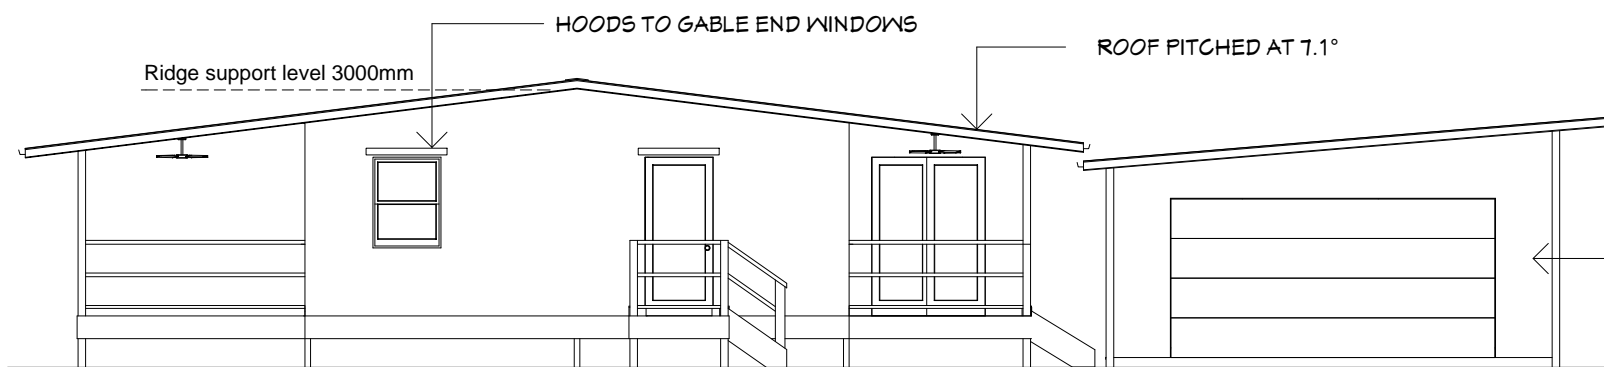

Ridge support level 3000mm

HOODS TO GABLE END WINDOWS

ROOF PITCHED AT 7.1°

PROPRIETARY EAVES
GUTTER & FASCIA TO
MANUFACTURERS SPECS.

104mm THICK "ECOHOUSING"
WALL PANEL INSTALLED
TO MANUFACTURERS SPECS.

ELEVATION D
SCALE 1:100

Ecohousing
Building Systems

DIMENSIONS ARE IN MILLIMETERS. DO NOT SCALE. CHECK AND VERIFY ALL DIMENSIONS ON SITE. REFER DISCREPANCIES TO ECOHOUSING. ALL WORK SHALL BE CARRIED OUT IN ACCORDANCE WITH BUILDING CODE OF AUSTRALIA, APPLICABLE AUSTRALIAN STANDARDS & LOCAL AUTHORITY REQUIREMENTS.

PROJECT: CLONCURRENCY 5

DRAWING: ELEVATIONS

Drafting by Fineline Residential Design
QBSA Lic # 529325 Phn 0418 113 133

DRAWN: frd CHECKED: T.B.

SCALE: 1:100

AT A3 SIZE DRAWING SHEET

JOB No: ECO6145 DRAWING No: 02 REV: -

Postal Address: PO Box 803, Maroochydore Qld, 4558
2/15 Page Street, Kunda Park, Qld, Ph (07) 5456 2111, Fax (07) 5456 2666
Email: admin@ecohousing.com