



**FLOOR PLAN**  
Scale 1:100

**CONTROLLED DOCUMENT**

ISSUE	DATE	ISSUED FOR

DIMENSIONS ARE IN MILLIMETERS. DO NOT SCALE. CHECK AND VERIFY ALL DIMENSIONS ON SITE. REFER DISCREPANCIES TO ECOHOUSING. ALL WORK SHALL BE CARRIED OUT IN ACCORDANCE WITH BUILDING CODE OF AUSTRALIA, APPLICABLE AUSTRALIAN STANDARDS & LOCAL AUTHORITY REQUIREMENTS.

PROJECT: **Outback Series**  
**CLONCURRY 6**

DRAWING: **FLOOR PLAN**

Drafting by **Fineline Residential Design**  
QBSA Lic # 529325 Phn 0418 113 133


DRAWN: frd CHECKED: T.B.

SCALE: 1:100 AT A3 SIZE DRAWING SHEET

JOB No: **ECO6145** DRAWING No: **01** REV: -


Postal Address: PO Box 803 Maroochydore Qld, 4558  
2/15 Page Street Kunda Park, Qld (07) 5456 2111 Fax (07) 5456 2666  
Email: admin@ecohousing.com



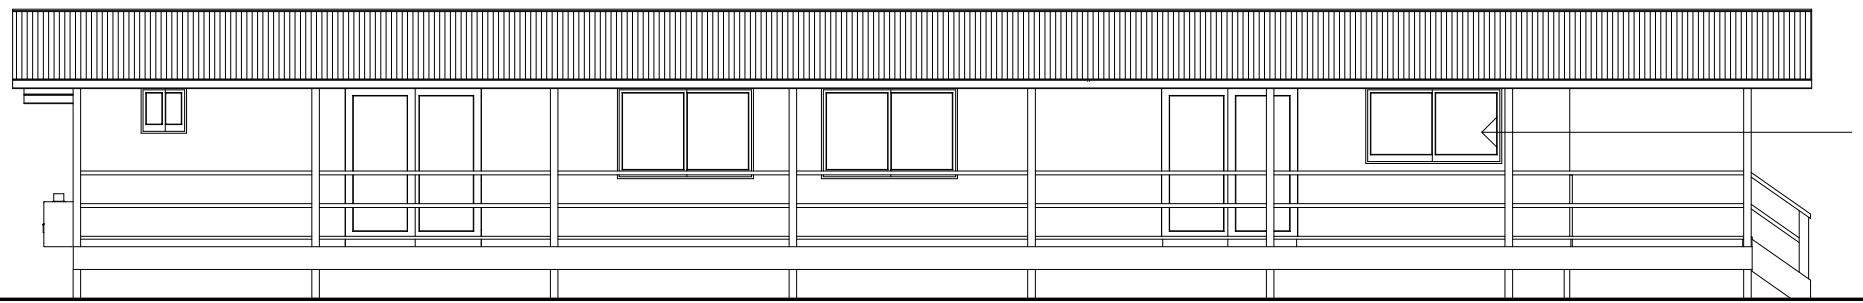


ALUMINUM FRAMED WINDOWS

**ELEVATION A**  
SCALE 1:100

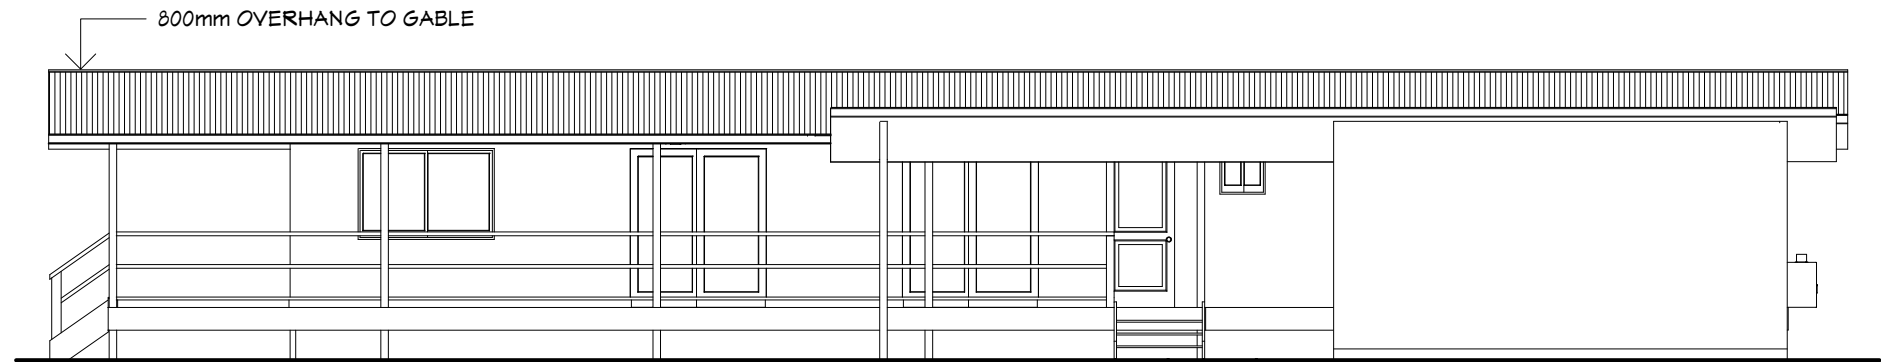

800mm OVERHANG TO GABLE

**ELEVATION B**  
SCALE 1:100

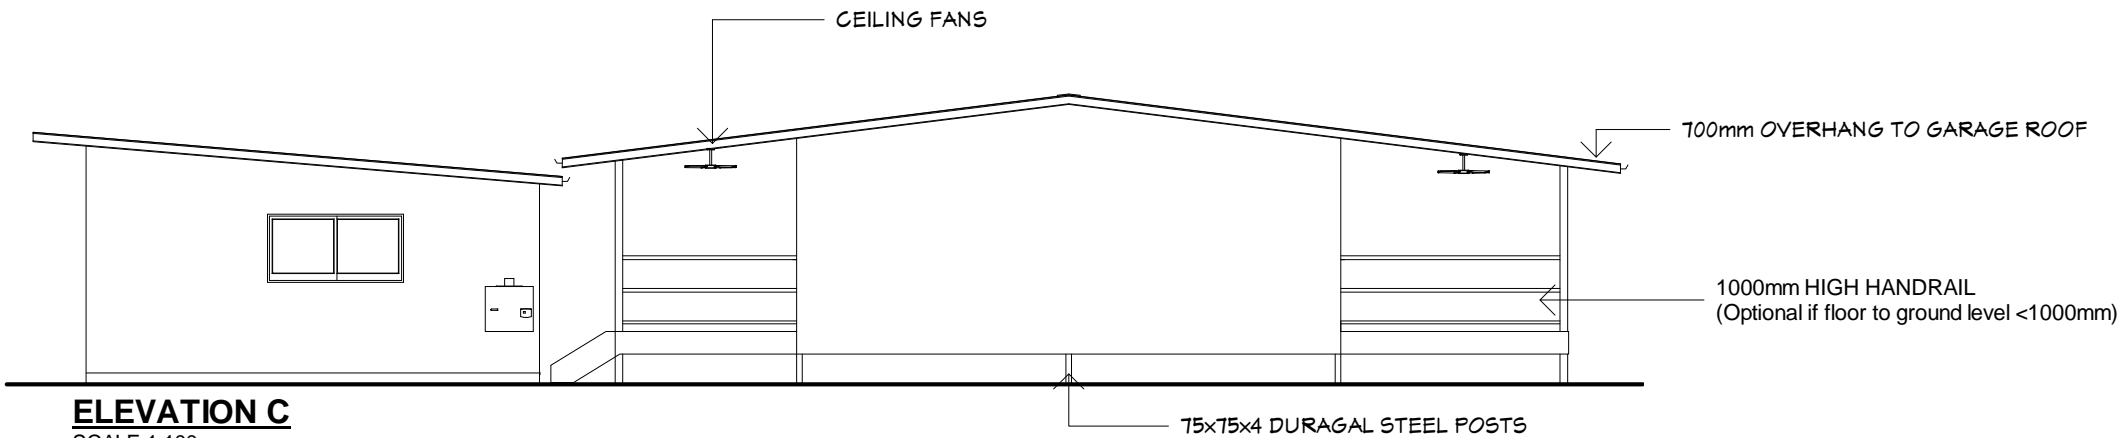


CEILING FANS

700mm OVERHANG TO GARAGE ROOF

1000mm HIGH HANDRAIL  
(Optional if floor to ground level <1000mm)

75x75x4 DURAGAL STEEL POSTS

**ELEVATION C**  
SCALE 1:100

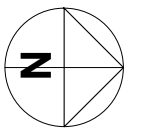


CONTROLLED DOCUMENT

ISSUE	DATE	ISSUED FOR

Pitching level 2550mm

Floor level

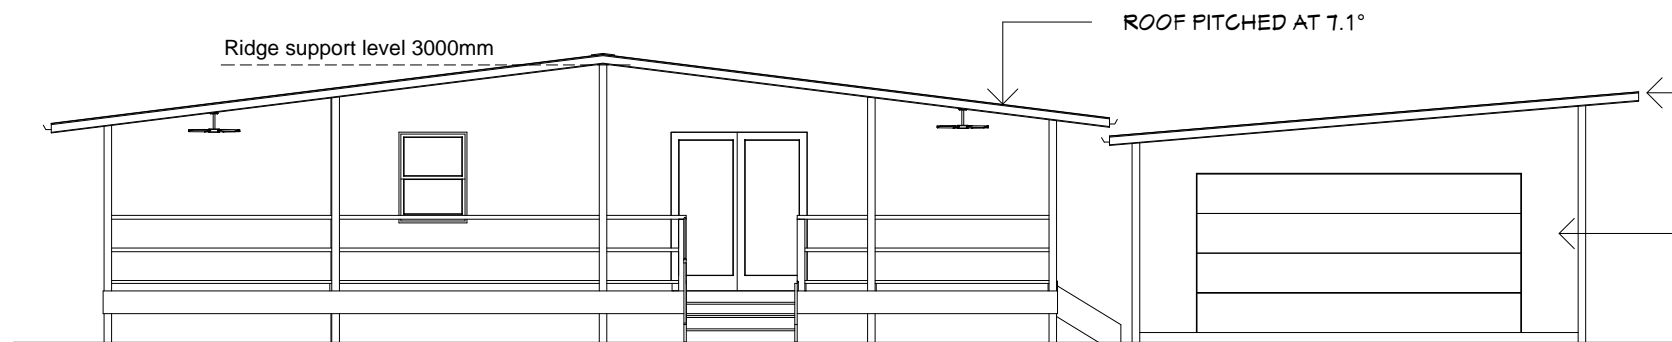

Ridge support level 3000mm

ROOF PITCHED AT 7.1°

PROPRIETARY EAVES  
GUTTER & FASCIA TO  
MANUFACTURERS SPECS.

104mm THICK "ECOHOUSING"  
WALL PANEL INSTALLED  
TO MANUFACTURERS SPECS.

**ELEVATION D**  
SCALE 1:100

**Ecohousing**  
**Building Systems**

DIMENSIONS ARE IN MILLIMETERS. DO NOT SCALE. CHECK AND VERIFY ALL DIMENSIONS ON SITE. REFER DISCREPANCIES TO ECOHOUSING. ALL WORK SHALL BE CARRIED OUT IN ACCORDANCE WITH BUILDING CODE OF AUSTRALIA, APPLICABLE AUSTRALIAN STANDARDS & LOCAL AUTHORITY REQUIREMENTS.

PROJECT: **Outback Series**  
**CLONCURRY 6**

DRAWING: ELEVATIONS

Drafting by Fineline Residential Design  
QBSA Lic # 529325 Phn 0418 113 133

DRAWN: frd CHECKED: T.B.

SCALE: 1:100

AT A3 SIZE DRAWING SHEET

JOB No: **ECO6145** DRAWING No: **02** REV: -

Postal Address: PO Box 803, Maroochydore Qld, 4558  
2/15 Page Street, Kunda Park, Qld (07) 5456 2111, Fax (07) 5456 2666  
Email: admin@ecohousing.com