


**NORTH ELEVATION**  
SCALE 1:100

ROOF PITCHED TO SUIT  
WALL HEIGHTS SHOWN  
(APPROX 13.5°)

ROOF PITCHED TO SUIT  
WALL HEIGHTS SHOWN  
(APPROX 8.5°)


PROPRIETARY EAVES  
GUTTER & FASCIA TO  
MANUFACTURERS SPECS.

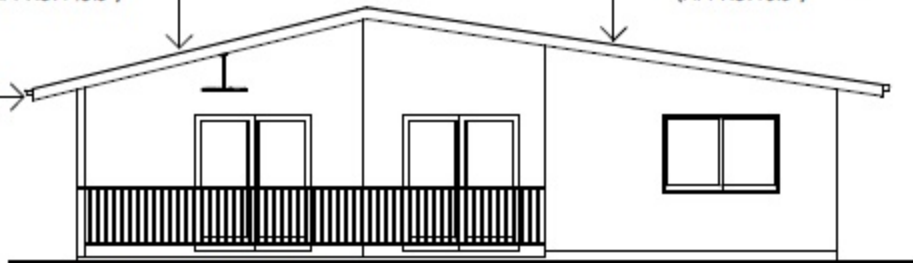

**SOUTH ELEVATION**


SCALE 1:100



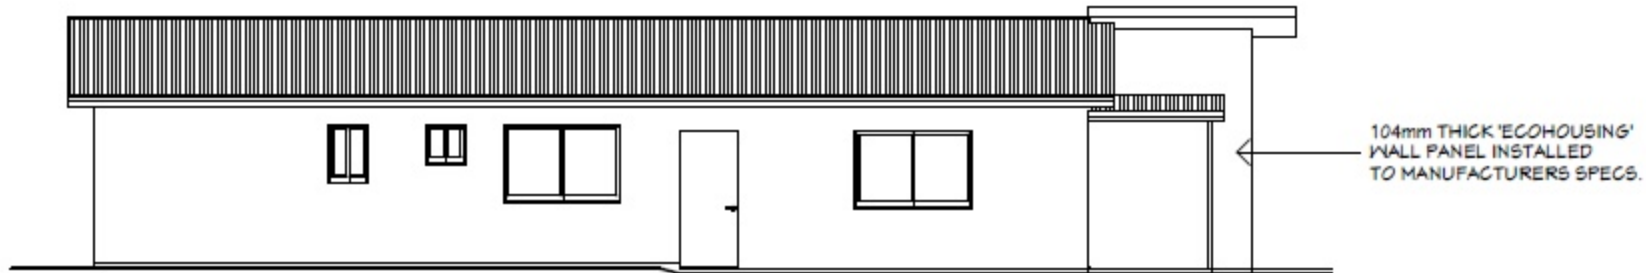

**EAST ELEVATION**

SCALE 1:100

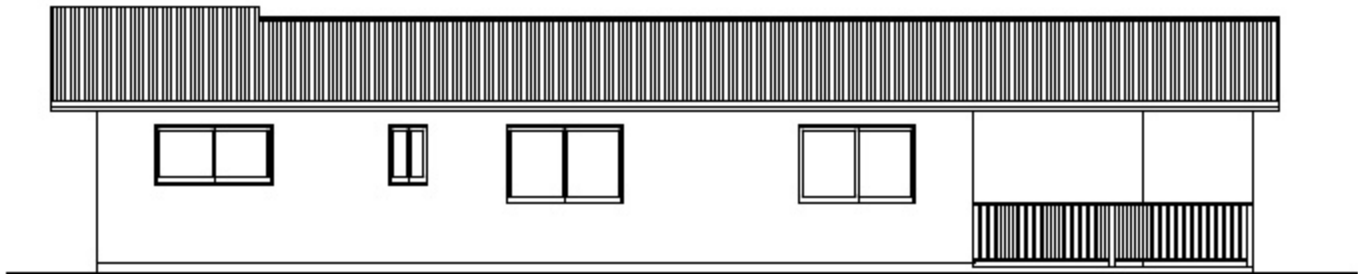

**WEST ELEVATION**

SCALE 1:100